

FOR LEASE // WAREHOUSE SPACE (NEW CONSTRUCTION)



PROPERTY DESCRIPTION

NEW CONSTRUCTION! Ideal space for warehouse, distribution, assembly, R&D or light manufacturing. Great location on Rt. 7 with easy access to I-84!

PROPERTY HIGHLIGHTS

- Construction: Metal with Glass Front
- Zoning: C-GN
- Electrical: 200 Amp, 3 Phase
- Ceiling Height: +/- 25 Ft
- Loading: 14' x 14' Drive-In Door Per Unit, Shared Loading Dock
- Heating: Gas Heat
- Plumbing: Handicap Bath
- Utilities: City Water, Sewer + Gas
- 16x12 Office with Window
- Slop Sink

2 PRODUCTION DR, BROOKFIELD, CT

Lease Rate:	\$3,400/month + Utilities (Gross)
Number of Units:	1
Available SF:	2,592 SF
Building Size:	18,000 SF

DEMOGRAPHICS	0.5 MILES	1 MILE	1.5 MILES
Total Households	186	809	2,146
Total Population	451	2,073	5,562
Average HH Income	\$197,355	\$167,885	\$165,439



MICK CONSALVO

Broker

203.241.5188

mconsalvo@towercorp.com



TOMMY CONSALVO

Broker

203.482.5792

tconsalvo@towercorp.com

FOR LEASE // WAREHOUSE SPACE (NEW CONSTRUCTION)




MICK CONSALVO
Broker
203.241.5188
mconsalvo@towercorp.com



TOMMY CONSALVO
Broker
203.482.5792
tconsalvo@towercorp.com

FOR LEASE // WAREHOUSE SPACE (NEW CONSTRUCTION)

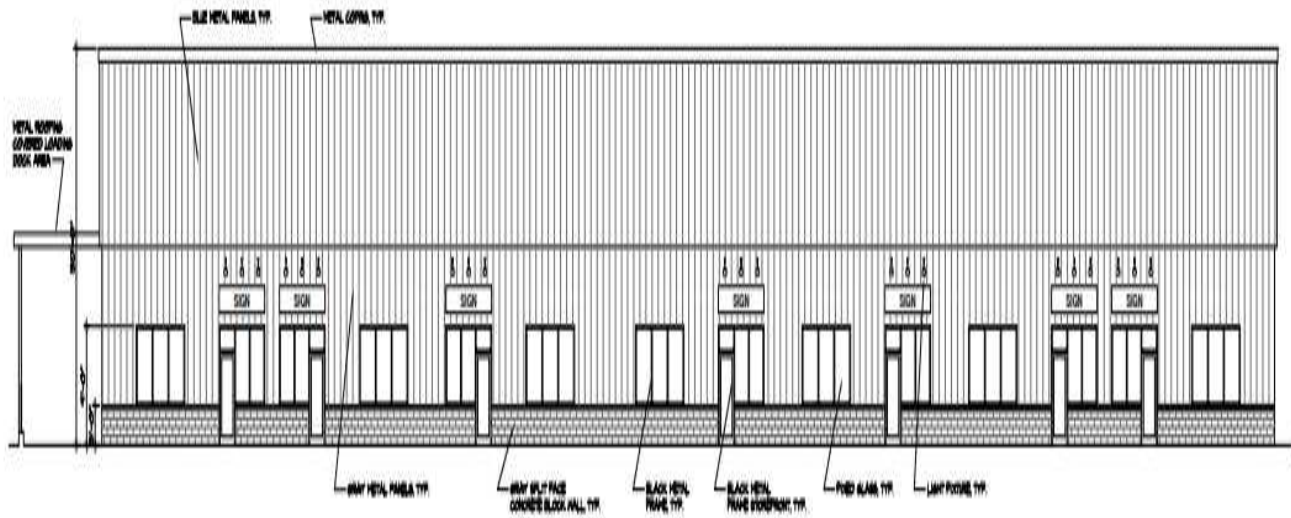

2 SOUTH ELEVATION
SCALE: 1/8" = 1'-0"

REVISED 08-10-2021
REVISED 07-19-2021

Elevated Design Works, LLC BBS Design, LLC 17 Northwood Lane	SCHEMATIC DESIGN FLOOR PLAN	NEW WAREHOUSE BUILDING 7 TENANTS	<table><tr><td>Drawn by</td><td>CB</td><td rowspan="3">Drawing No.</td></tr><tr><td>Checked by</td><td>BD</td></tr><tr><td>Date</td><td>04.26.21</td></tr></table>	Drawn by	CB	Drawing No.	Checked by	BD	Date	04.26.21
Drawn by	CB	Drawing No.								
Checked by	BD									
Date	04.26.21									




MICK CONSALVO
Broker
203.241.5188
mconsalvo@towercorp.com



TOMMY CONSALVO
Broker
203.482.5792
tconsalvo@towercorp.com

MEU 005-004
N/E 1/4, T1C
100' x 300' x 300'

MEU 005-005
N/E 1/4, T1C
100' x 300' x 300'


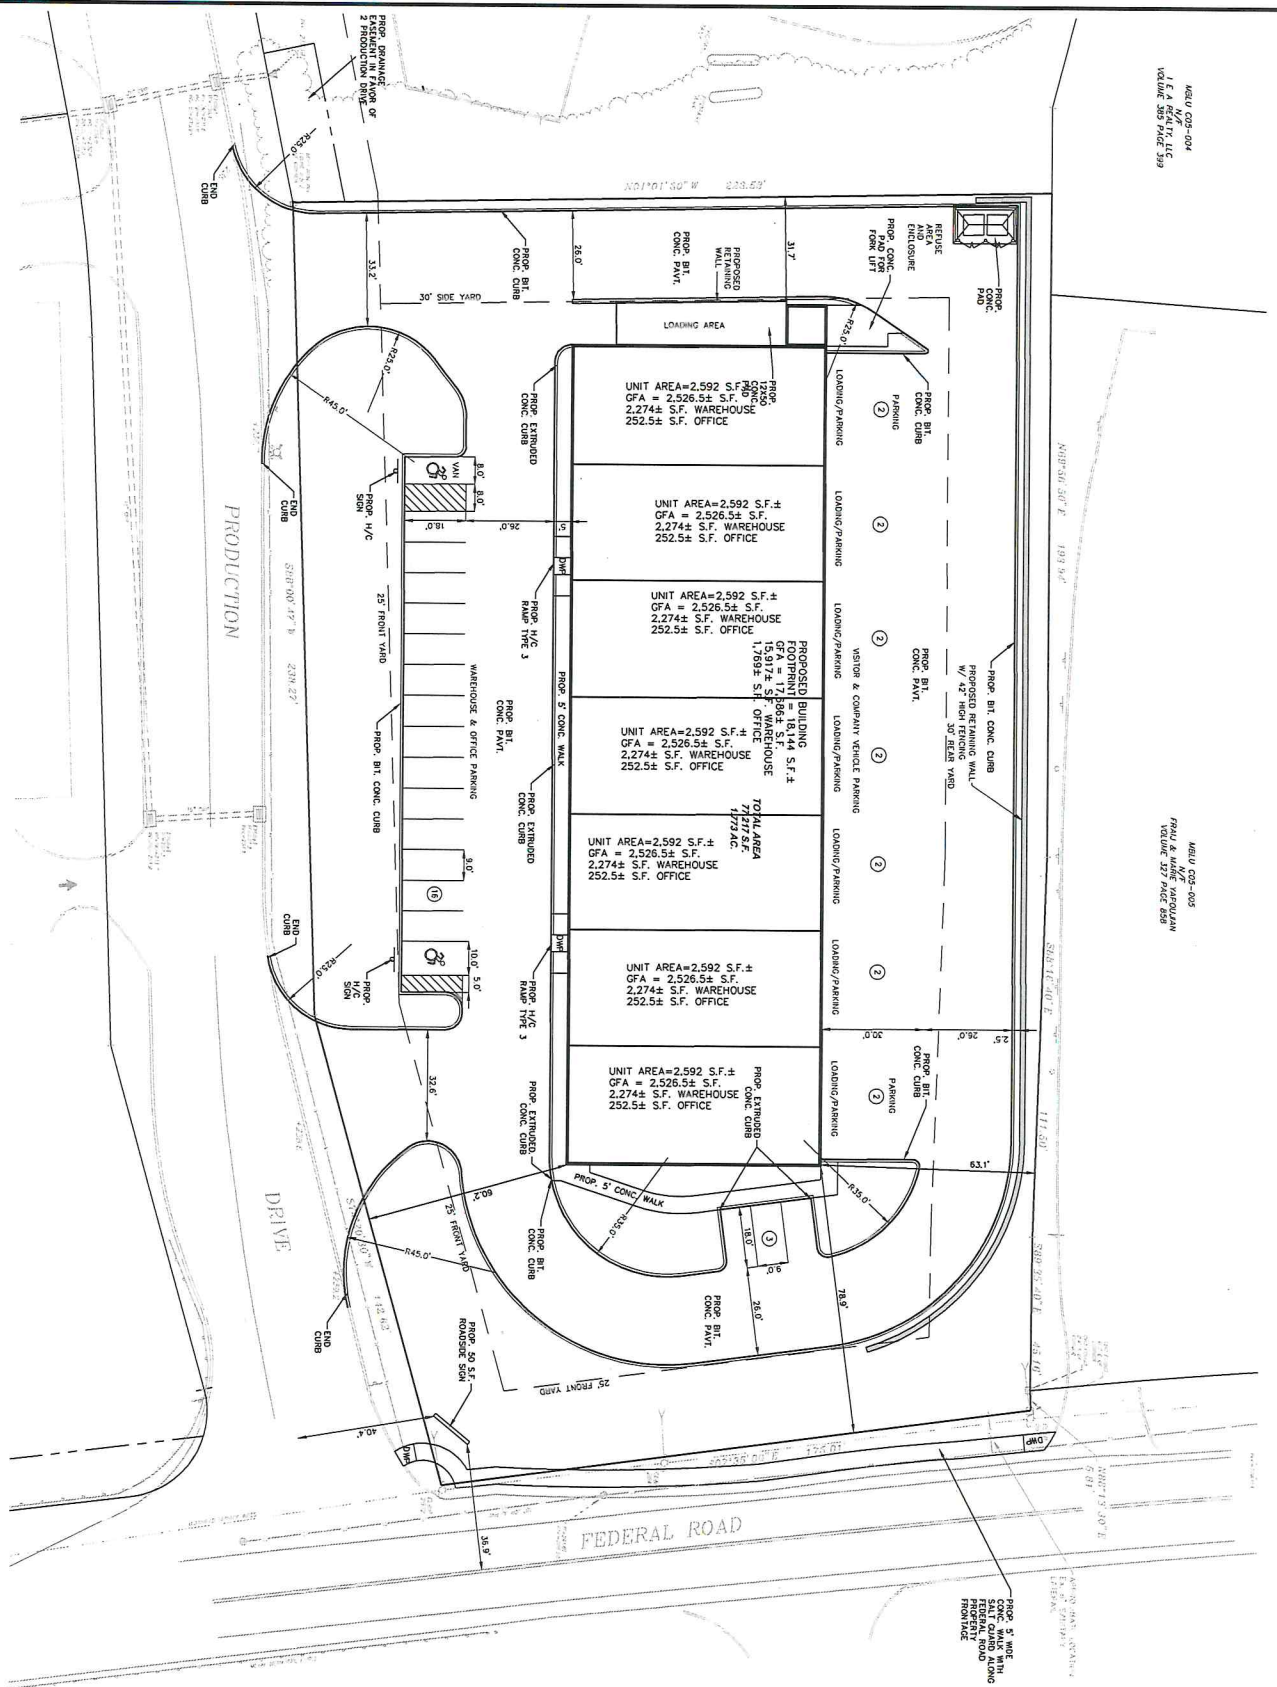


PARKING TABLE:

ITEM	TYPE	AREA
1	CONC. DRIVE	100' x 300'
2	CONC. DRIVE	100' x 300'
NOTES:

1. ALL DRIVEWAYS TO BE CONCRETE.
2. ALL DRIVEWAYS TO BE 12" MIN. THICK.
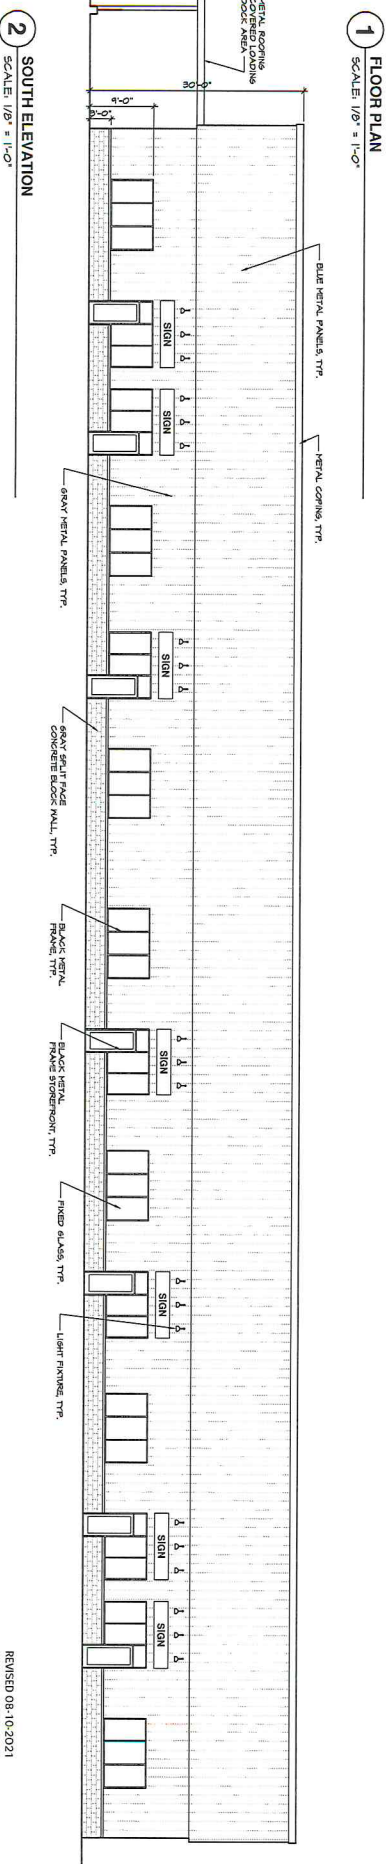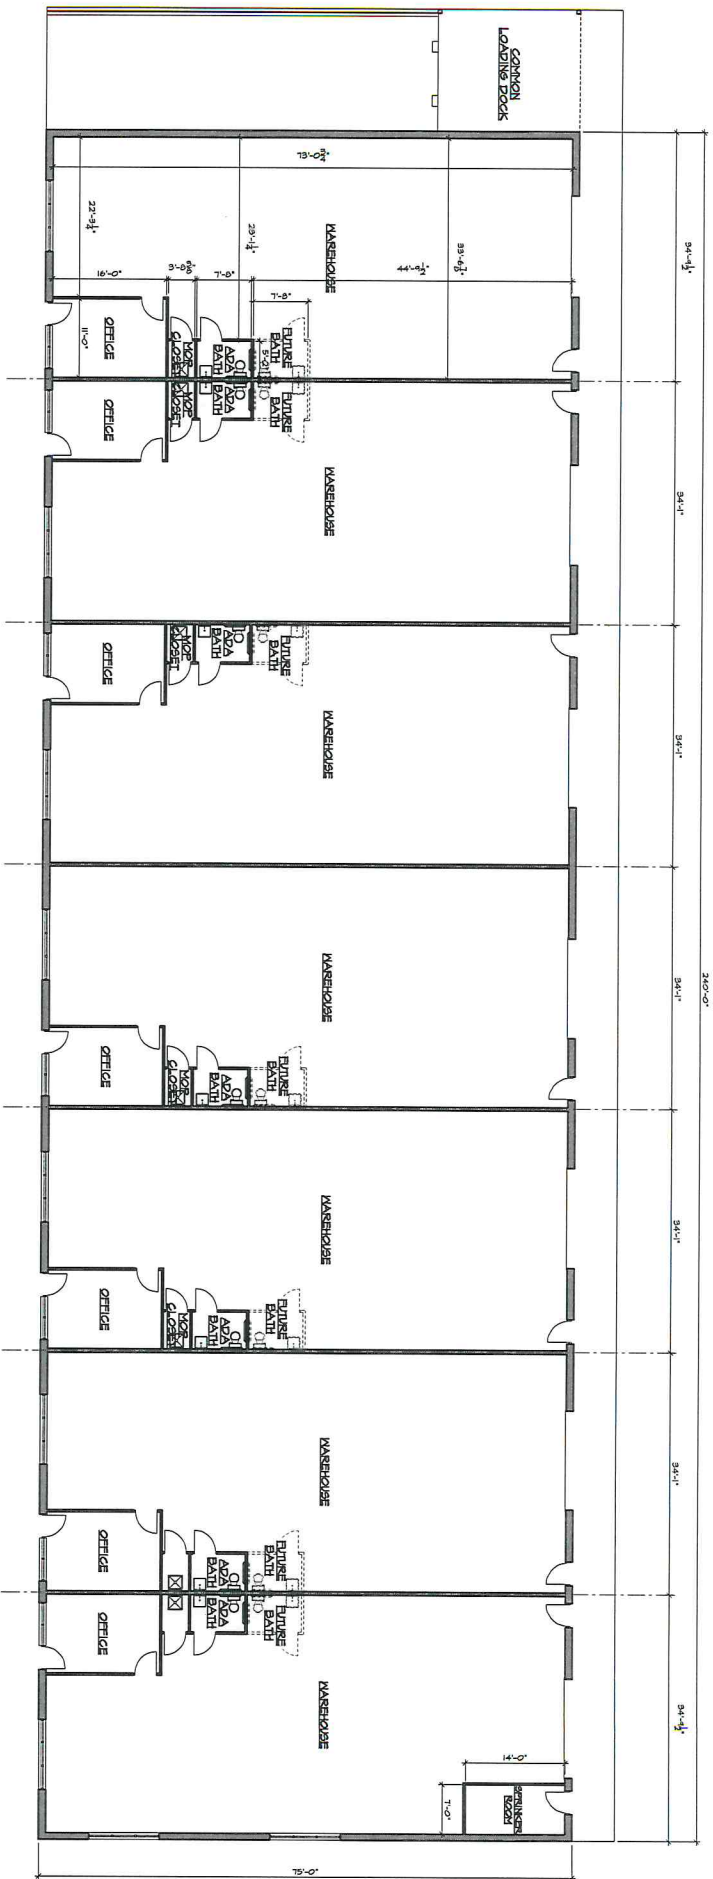

Elevated Design Works, LLC BBS Design, LLC 17 Biddford Lane New Milford, CT 06776 Tel: 203.798.0066 E-mail: bbsdesignworks@gmail.com		SCHEMATIC DESIGN FLOOR PLAN FRONT ELEVATION		NEW WAREHOUSE BUILDING 7 TENANTS 484-484A FEDERAL ROAD BROOKFIELD, CONNECTICUT	
Drawn by	CE	Drawing No.	SD-1		
Checked by	BD	Date			
Scale	As noted	Job No.			
		1166			

REVISED 08-10-2021
REVISED 07-19-2021




FINE LAWN GRASS SEED MIX
30% MEDICINE HENCKY BLUE GRASS
40% REDTONGUE BLUE GRASS
20% PERLWAVE HED FESCUE
10% ANNUAL RITCOMASS

NOTE:
ALL DISTURBED AREAS & THOSE AREAS NOT PLANTED WITH TREES OR SHRUBS TO BE TOP-SOILED (4" MIN.) & SEEDED OR SOODED. 17%.

PLANT SCHEDULE				SOIL BROWNCANES			
CANOPY TREES		CROWNHANE		TRIZ	ROOT	GYT	
01	Acacia 10m	Acacia 10m	Acacia 10m	3.5x3.5m	B1B	4	
02	Acacia 10m	Acacia 10m	Acacia 10m	3.5x3.5m	B1B	4	
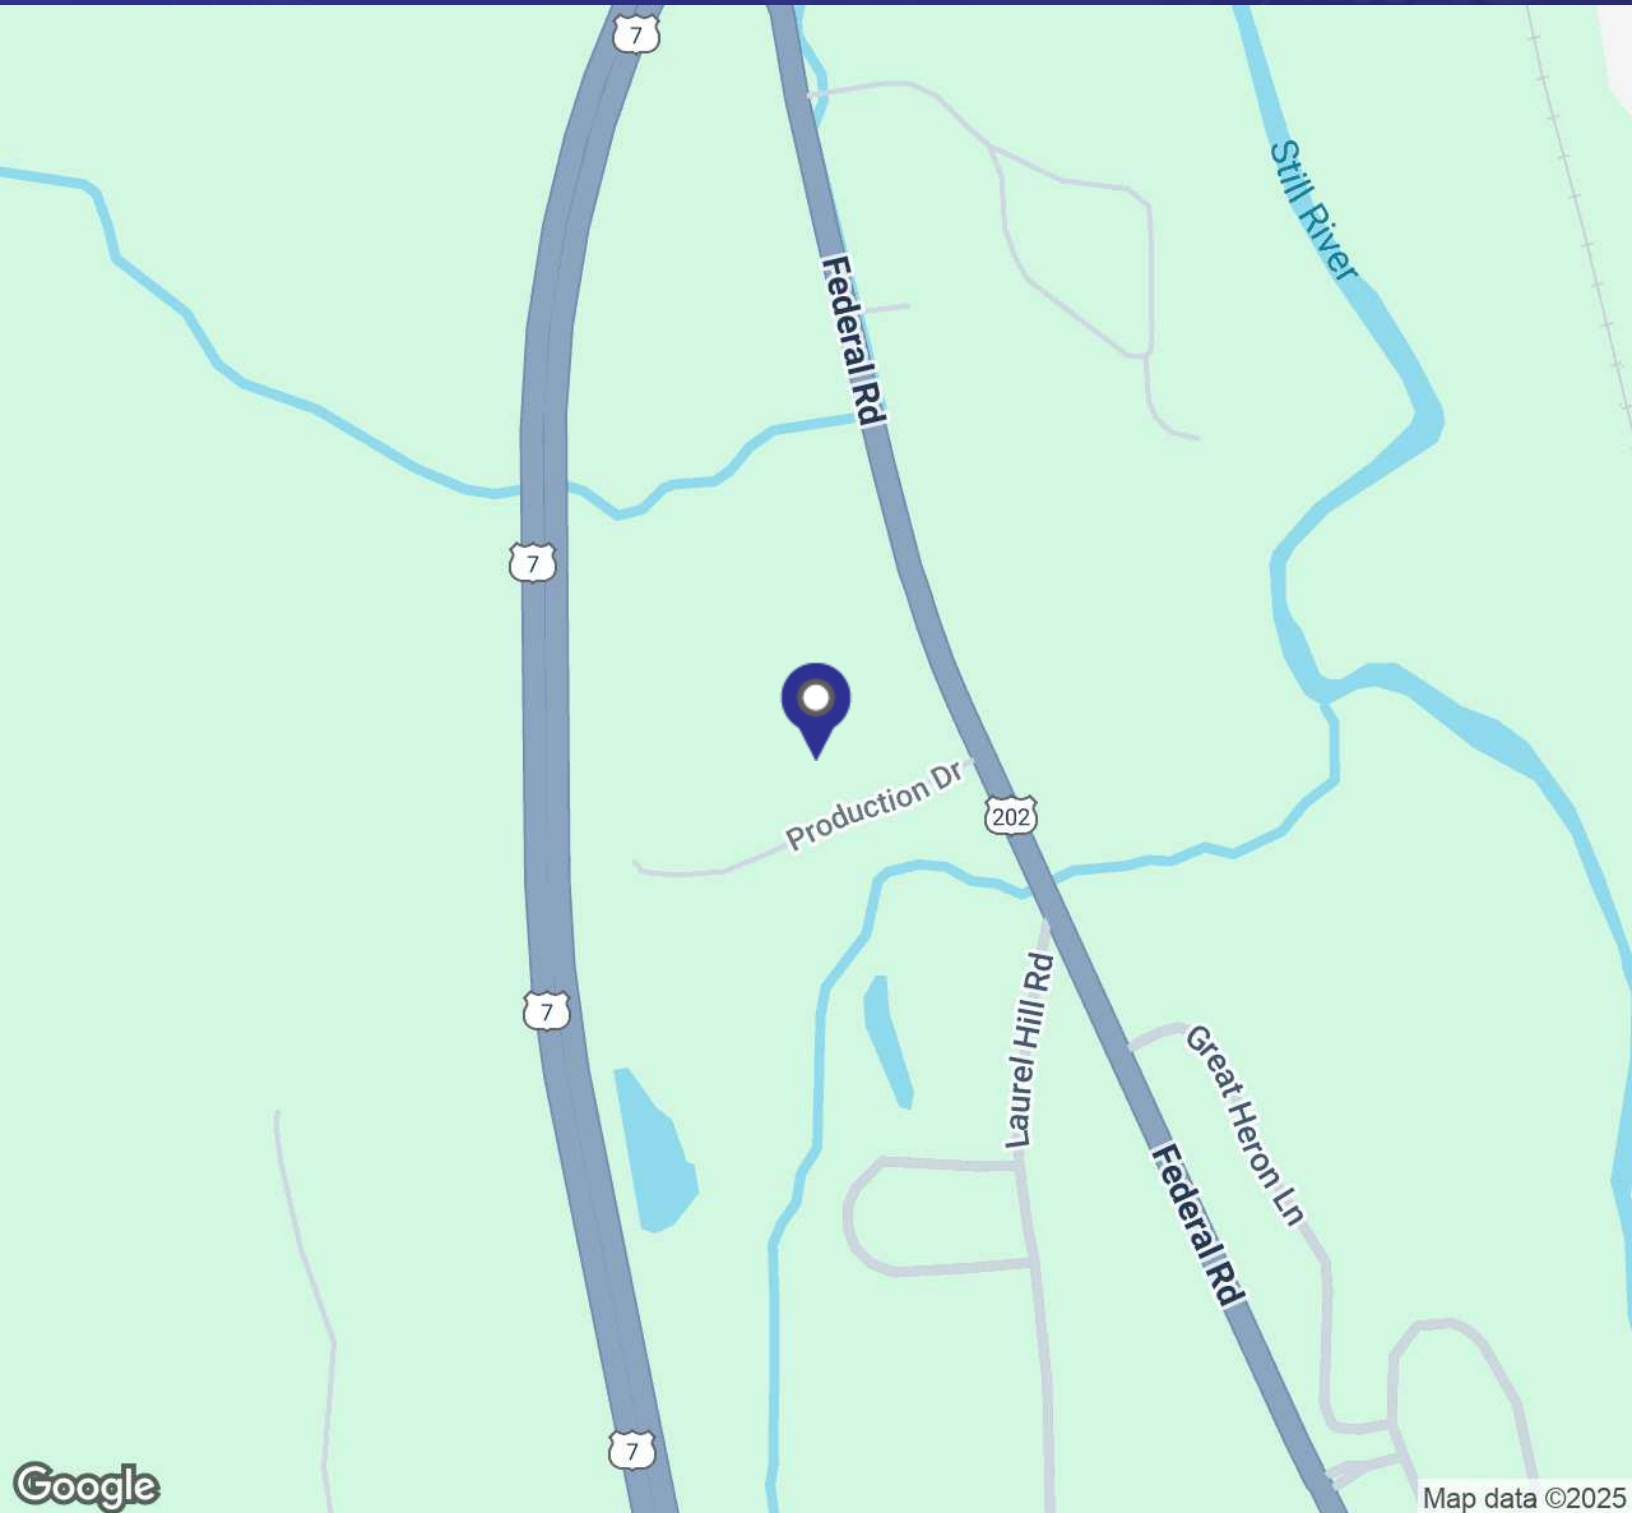

MICK CONSALVO

Broker

203.241.5188

mconsalvo@towercorp.com




TOMMY CONSALVO

Broker

203.482.5792

tconsalvo@towercorp.com

FOR LEASE // WAREHOUSE SPACE (NEW CONSTRUCTION)

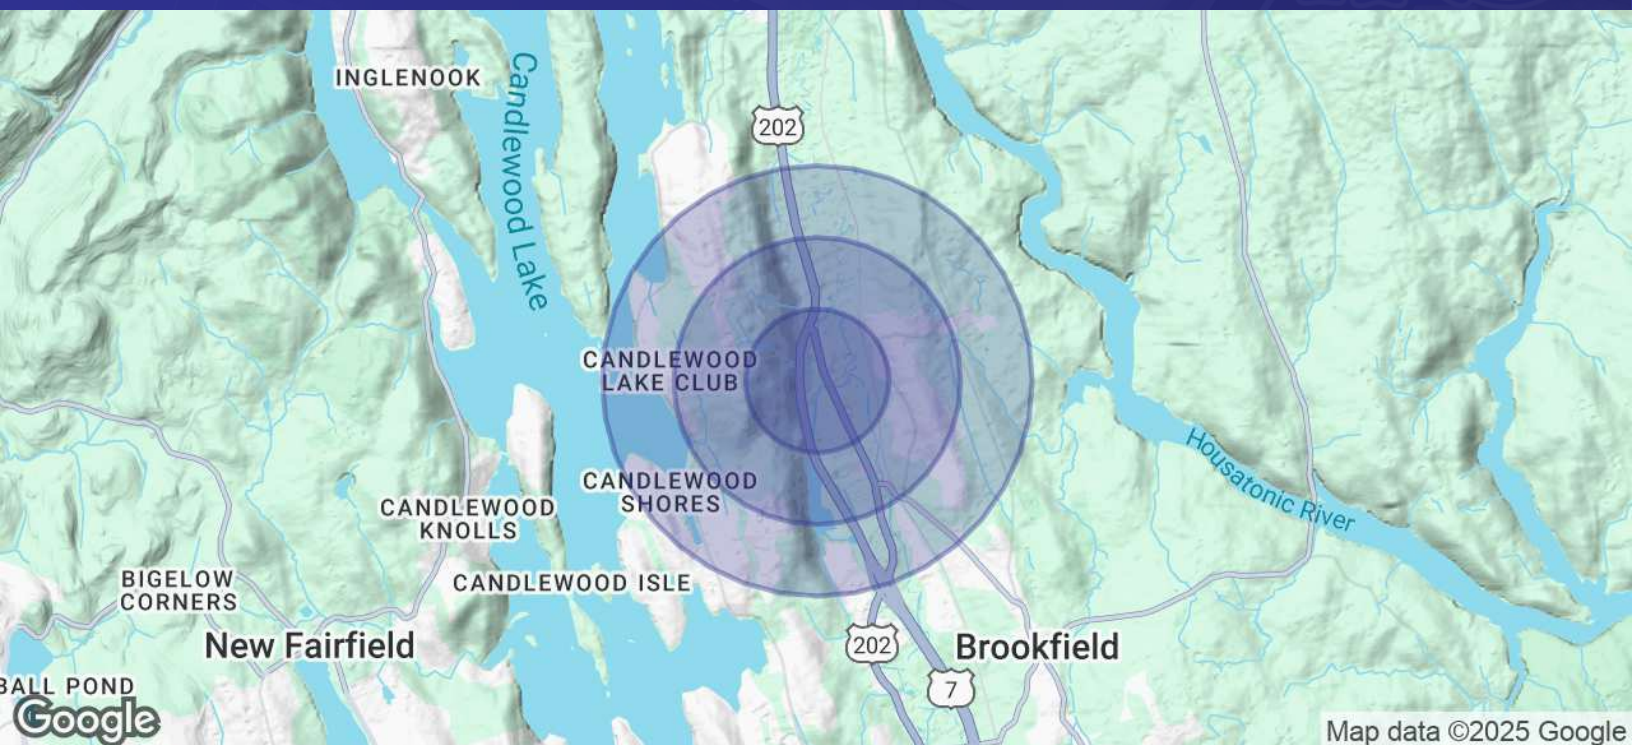

POPULATION	0.5 MILES	1 MILE	1.5 MILES
Total Population	451	2,073	5,562
Average Age	48	44	44
Average Age (Male)	46	43	43
Average Age (Female)	49	45	44

HOUSEHOLDS & INCOME	0.5 MILES	1 MILE	1.5 MILES
Total Households	186	809	2,146
# of Persons per HH	2.4	2.6	2.6
Average HH Income	\$197,355	\$167,885	\$165,439
Average House Value	\$556,385	\$533,513	\$538,935

Demographics data derived from AlphaMap



MICK CONSALVO

Broker

203.241.5188

mconsalvo@towercorp.com



TOMMY CONSALVO

Broker

203.482.5792

tconsalvo@towercorp.com