

FOR LEASE // 41 KENOSIA AVE, DANBURY CT



PROPERTY DESCRIPTION

New owners have totally transformed this freestanding office building with new flooring, entrance, siding and much more. The property offers individual office suites suitable for any size to fit your needs starting at 400 sq ft.

PROPERTY HIGHLIGHTS

- 80 Parking Spots
- Any size fits tenants needs
- Elevator
- Municipal Water and Sewer
- New Ownership doing extensive renovations
- Excellent location in rapidly expanding West Side of Danbury
- Seven Suites Available from 400 - 2400 ft
- New Flooring/ Paint

OFFERING SUMMARY

Lease Rate:	\$12.00 SF/yr (Gross)
Available SF:	400 - 2,400 SF

DEMOGRAPHICS	1 MILE	2 MILES	3 MILES
Total Households	1,391	8,206	19,071
Total Population	3,138	21,174	47,086
Average HH Income	\$108,309	\$96,175	\$88,445



MICHAEL DIMYAN

Broker
203.948.2891
mdimyan@towercorp.com

FOR LEASE // 41 KENOSIA AVE, DANBURY CT



MICHAEL DIMYAN

Broker

203.948.2891

mdimyan@towercorp.com

FOR LEASE // 41 KENOSIA AVE, DANBURY CT



**41 Kenosia Avenue, Danbury, CT
Units Available**

<u>1st Floor</u>	<u>Suite</u>	<u>Sq. Ft.</u>	<u>Price</u>
	101	2,188	\$12 Gross
	102	922	\$12 Gross
<u>2nd Floor</u>			
	201	2,189	\$12 Gross
	202	919	\$12 Gross
	203	2,359	\$12 Gross
<u>3rd Floor</u>			
	302	733	\$12 Gross
	303	2,137	\$12 Gross

All leases are Modified Gross plus electric which is seperately metered.




MICHAEL DIMYAN

Broker


203.948.2891

mdimyan@towercorp.com

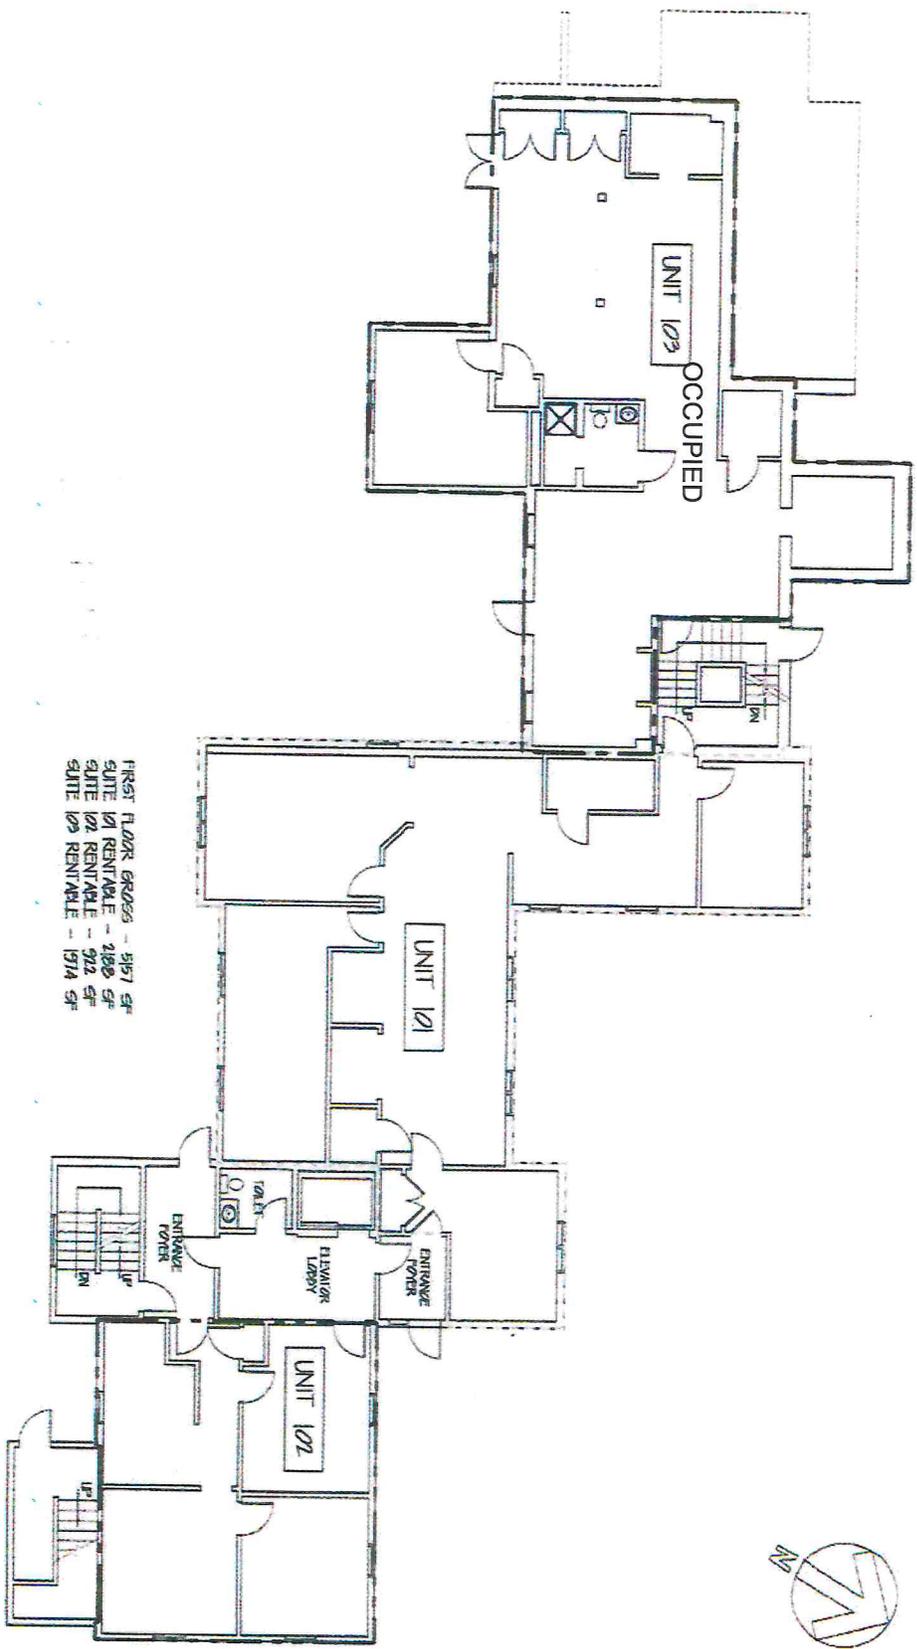

FIRST FLOOR GROSS - 5157 SF
 SUITE 101 RENTABLE - 2185 SF
 SUITE 102 RENTABLE - 212 SF
 SUITE 103 RENTABLE - 1914 SF

1
A-2
FIRST FLOOR PLAN
SCALE 1/8" = 1'-0"

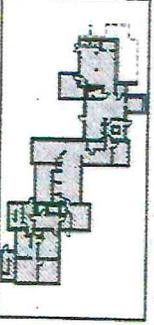

The Kaplan Company

K.A.G.A.N.
 ARCHITECTS
 & PLANNERS

700 STATE STREET
 NEW HAVEN, CT 06511
 P 203 369 1894
 F 203 793 1184
 © 2001

**41 KENOSIA AVENUE
 DANBURY, CT**

FIRST FLOOR PLAN

Unit No.	0126
Date	11/20/01
Scale	1/8" = 1'-0"
Drawn By	L.S.
Checked By	H.B.
Approved By	

A-2



The Kagan Company

K.A.G.A.N
 ARCHITECTS
 & PLANNERS
 700 STATE STREET
 NEW HAVEN, CT 06511
 P 203 786 1899
 F 203 786 1744
 © 2001


41 KENOSIA AVENUE DANBURY, CT

THIRD FLOOR PLAN


Proj No.	0120
Date	1/20/01
Scale	1/8" = 1'-0"
Drawn by	L.S.S.
Checked by	R.H.
Approved by	

A-4

THIRD FLOOR PLAN
 SCALE 1/8"=1'-0"

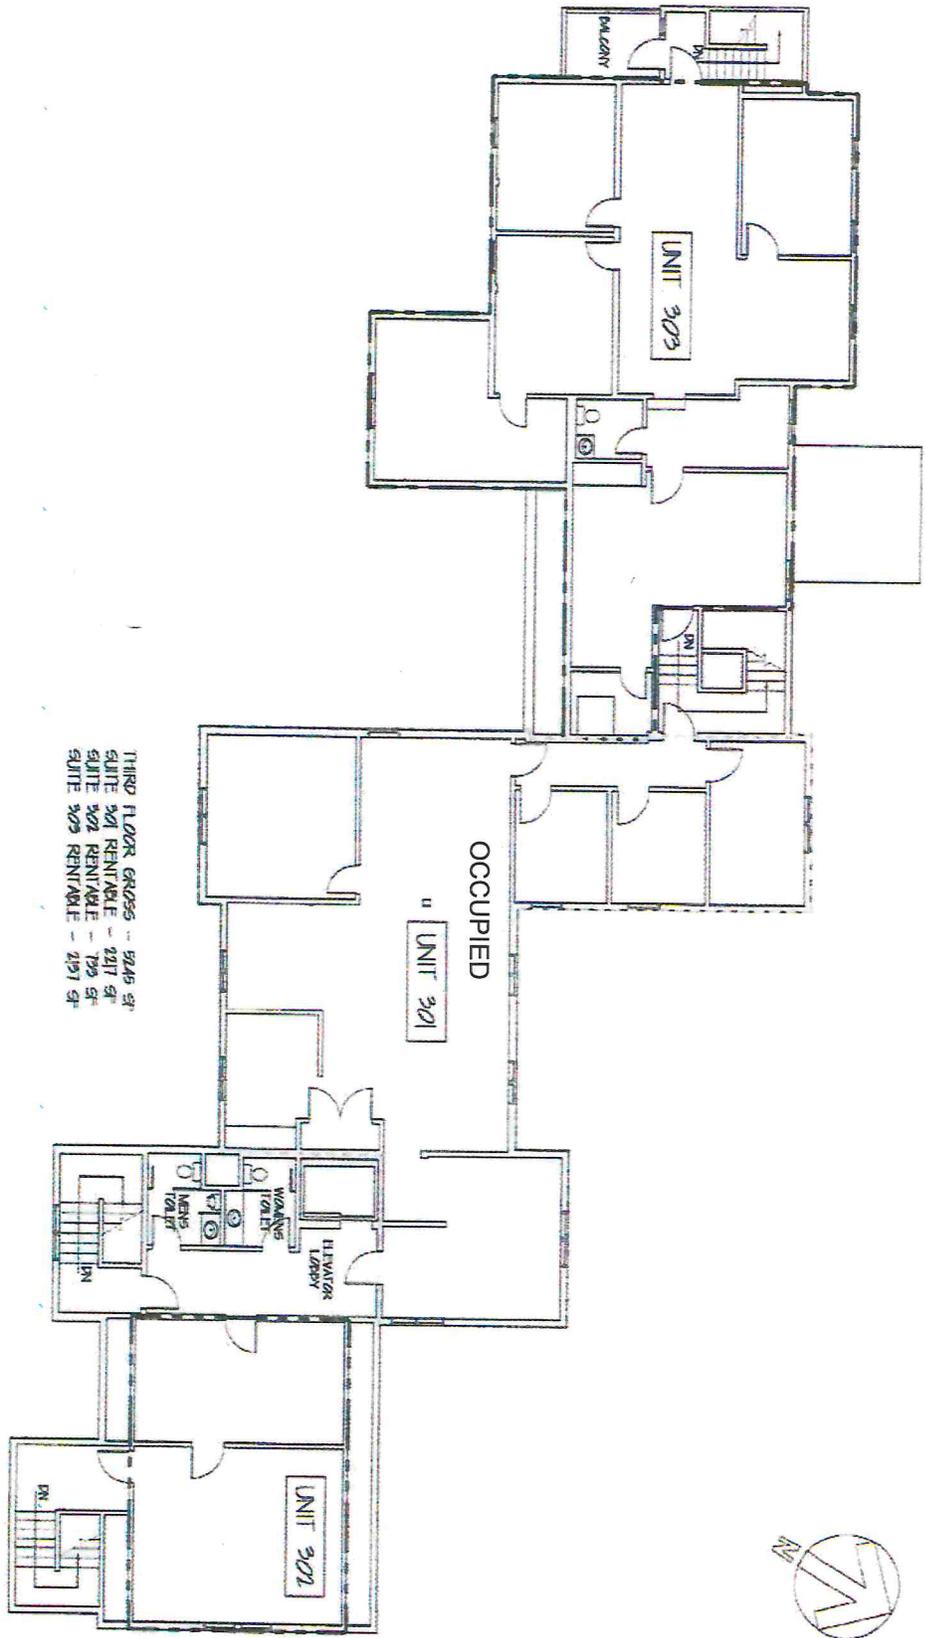

THIRD FLOOR GROSS - 9249 SF
 SUITE 301 RENTABLE - 2217 SF
 SUITE 302 RENTABLE - 795 SF
 SUITE 303 RENTABLE - 2197 SF

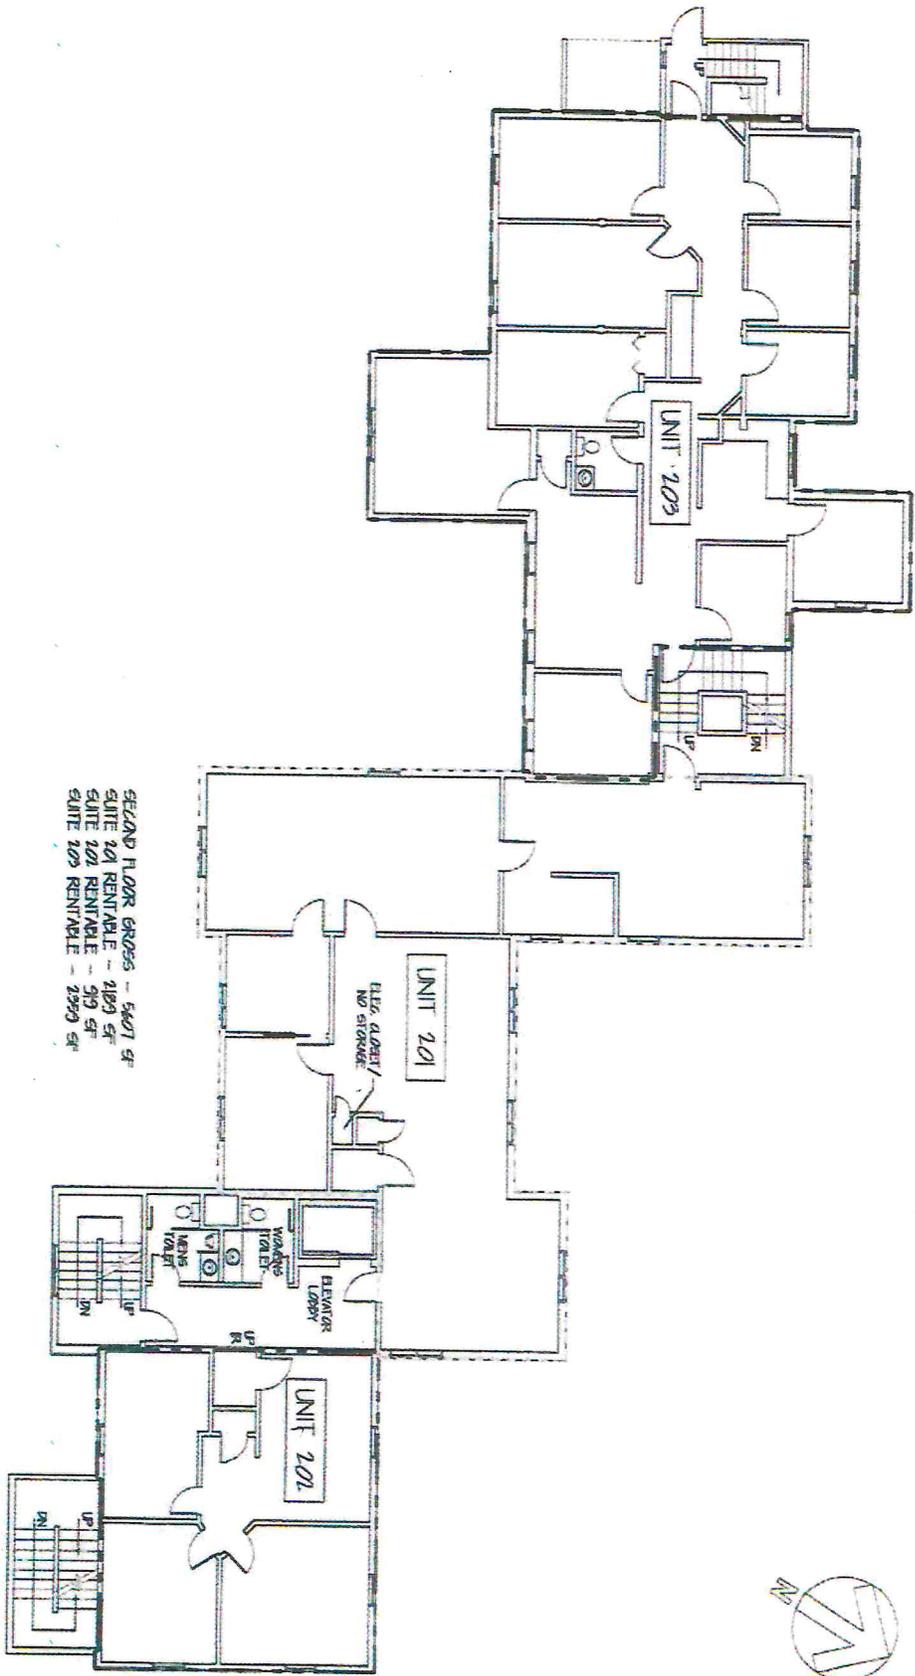

SECOND FLOOR GROSS - 5607 SF
 SUITE 201 RENTABLE - 2189 SF
 SUITE 202 RENTABLE - 519 SF
 SUITE 203 RENTABLE - 2899 SF

SECTION A-3
 SECOND FLOOR PLAN
 SCALE 1/8" = 1'-0"



K.A.G.A.N
 ARCHITECTS
 & PLANNERS
 700 STATE STREET
 NEW HAVEN, CT 06511
 P 203-783-1800
 F 203-783-1184


41 KENOSIA AVENUE
 DANBURY, CT

SECOND FLOOR PLAN

Proj No.	4121
Date	10/20/01
Scale	1/8" = 1'-0"
Drawn By	E.R.S.
Checked By	R.B.
Approved By	

A-3

FOR LEASE // 41 KENOSIA AVE, DANBURY CT

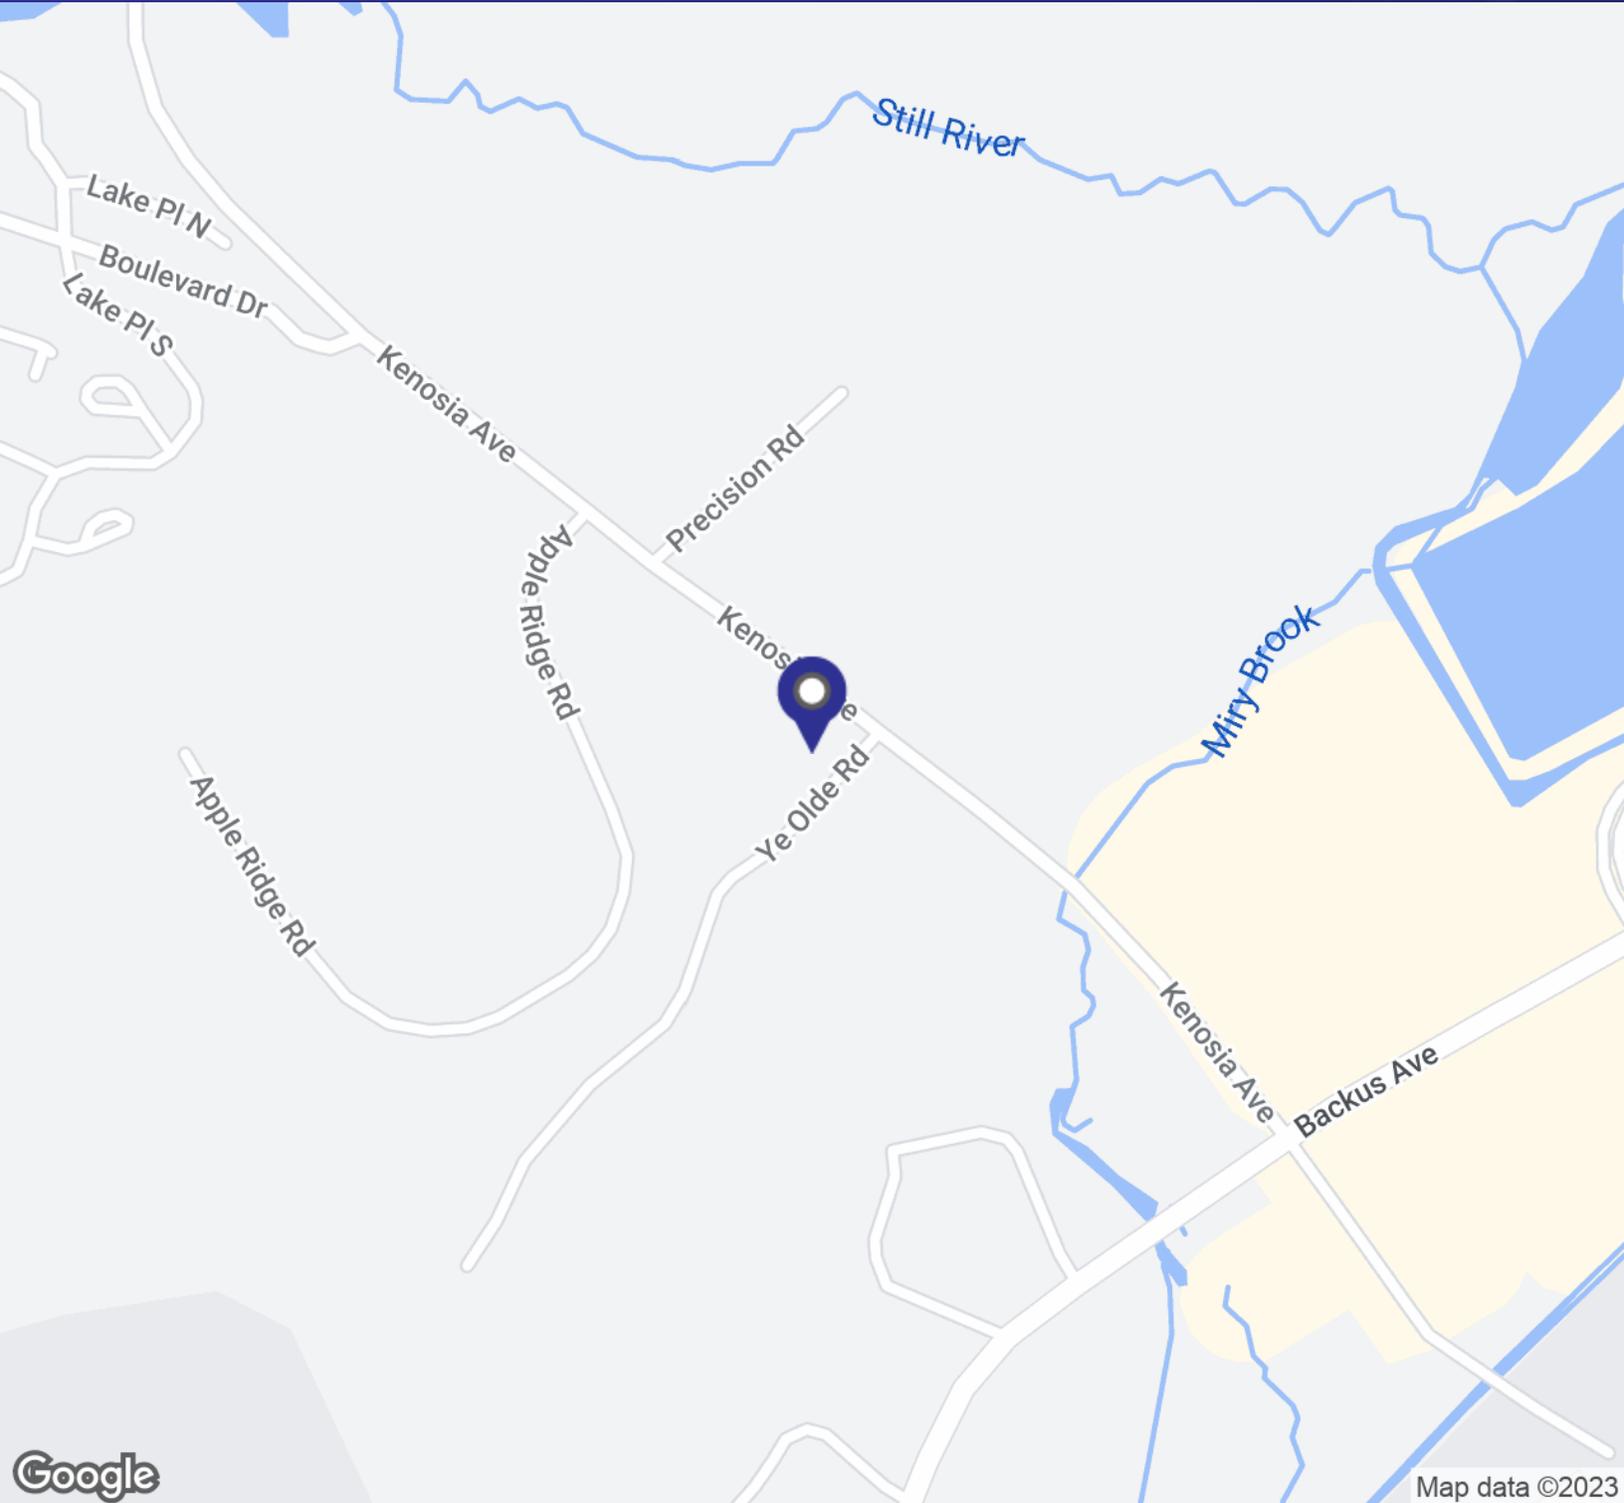

Google

Map data ©2023




MICHAEL DIMYAN

Broker

203.948.2891

mdimyan@towercorp.com

FOR LEASE // 41 KENOSIA AVE, DANBURY CT

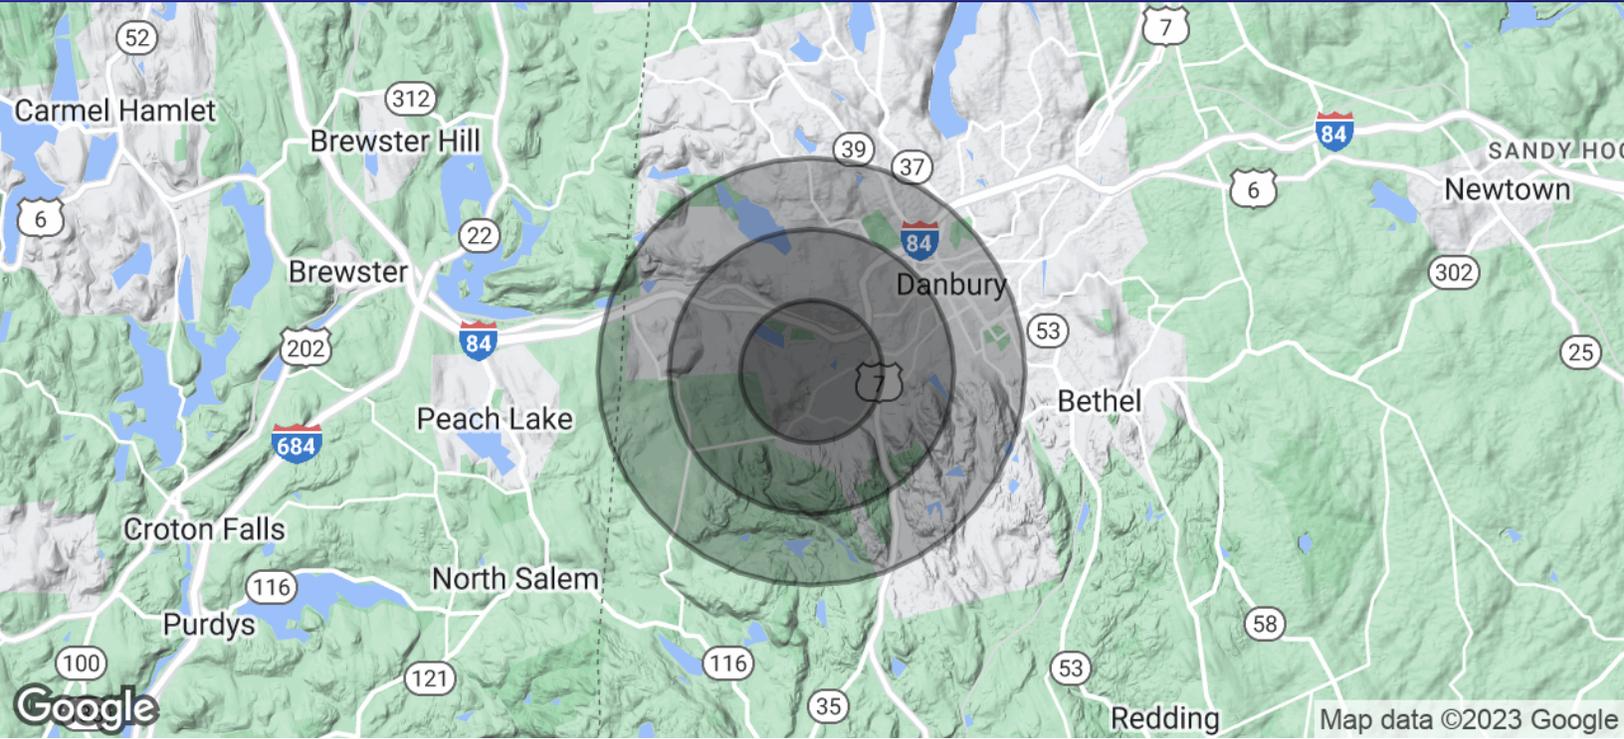

POPULATION	1 MILE	2 MILES	3 MILES
Total Population	3,138	21,174	47,086
Average Age	43.1	36.0	38.6
Average Age (Male)	39.3	35.1	38.9
Average Age (Female)	43.9	36.5	38.2

HOUSEHOLDS & INCOME	1 MILE	2 MILES	3 MILES
Total Households	1,391	8,206	19,071
# of Persons per HH	2.3	2.6	2.5
Average HH Income	\$108,309	\$96,175	\$88,445
Average House Value	\$313,223	\$309,946	\$274,095

* Demographic data derived from 2020 ACS - US Census



MICHAEL DIMYAN

Broker
203.948.2891
mdimyan@towercorp.com