

FOR SALE AND LEASE // 16 BEAVER BROOK RD, DANBURY



PROPERTY DESCRIPTION

16 Beaver Brook Rd is a well-positioned, multi-tenant industrial property spanning 24,000 SF, complete with a 1,456 SF single-family home on-site. Located in the heart of Danbury, this property is ideal for contractors, light manufacturing, distribution, warehouse and various commercial/industrial uses. The building is currently home to a martial arts studio, CrossFit gym, and an auto repair shop. This along with the 3 Bedroom House, provide steady rental income. The owners occupy 12,000 SF on the upper level and will be vacating the space for a buyer. This is a prime opportunity for an owner-user or investor looking to generate income while utilizing industrial space.

FOR LEASE: 4,800 SF - 12,000 SF available. 12,000 SF served by drive-in doors, one loading dock, 14'-17' ceiling heights, and 400 amps of power. 4,800 SF of the 12,000 SF is air-conditioned office space and a mezzanine for extra storage. Additionally, +/- 4,800 SF of warehouse space available featuring a 10" drive-in door, gas heat, wired alarm system, 200 amp 3-phase power, and office space with wall A/C. Asking \$3,900/month + electric.

OFFERING SUMMARY

Sale Price:	\$2,850,000
Lease Rate:	\$10.50 SF/yr (NNN)
Available SF:	4,800 SF - 12,000 SF
Lot Size:	+/- 1.75 Acres
Building Size:	+/- 24,000 SF Industrial +/- 1,456 SF Residential

DEMOGRAPHICS	0.3 MILES	0.5 MILES	1 MILE
Total Households	568	1,718	5,615
Total Population	1,571	4,827	16,084
Average HH Income	\$86,470	\$84,370	\$86,525



MICK CONSALVO

Broker

203.241.5188

mconsalvo@towercorp.com



TOMMY CONSALVO

Broker

203.482.5792

tconsalvo@towercorp.com

FOR SALE AND LEASE // 16 BEAVER BROOK RD, DANBURY



PROPERTY HIGHLIGHTS:

• MAIN BUILDING:

- Construction: Metal and Steel
- Zone: IL - 40 (Industrial)
- Year Built 1929
- Clear Ceiling Height 17'
- 7 Overhead Doors; 2 Loading Docks
- City Water, Sewer and Gas
- Gas Heat; Partial A/C
- Power: 800 Amp, 3 Phase
- Parking +/- 45 Spaces

• HOUSE:

- 3-Bedrooms
- 1 Bath
- Gas Heat
- Currently Rented at \$1,450/month + utilities
- Annual property taxes - \$24,348.26



MICK CONSALVO

Broker

203.241.5188

mconsalvo@towercorp.com



TOMMY CONSALVO

Broker

203.482.5792

tconsalvo@towercorp.com

FOR SALE AND LEASE // 16 BEAVER BROOK RD, DANBURY



MICK CONSALVO

Broker

203.241.5188

mconsalvo@towercorp.com




TOMMY CONSALVO

Broker

203.482.5792

tconsalvo@towercorp.com

FOR SALE AND LEASE // 16 BEAVER BROOK RD, DANBURY

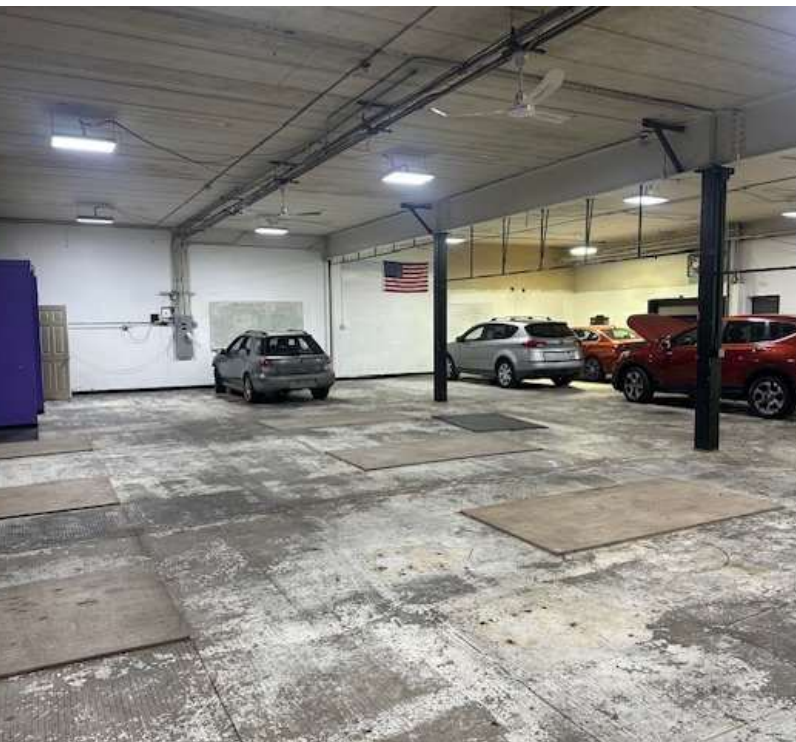

MICK CONSALVO

Broker

203.241.5188

mconsalvo@towercorp.com



TOMMY CONSALVO

Broker

203.482.5792

tconsalvo@towercorp.com


Main Level (Left Side)

WINDOW NOTES:
 REMOVE EXISTING ALUMINUM FRAMED DOUBLE WINDOWS
 REMOVE & INSTALL NEW INSULATED GLASS UNITS WITH
 ALL NEIGHBORING TOWN, SHELTER, CHURCH & SOUTHWEST
 SIDE EXTERIOR WALLS. EXISTING WINDOW & SOUTHWEST
 IN THE FIELD


PLASTER NOTES:
 EXISTING PLASTER TO REMAIN IN CHIMNEY ROOM, KITCHEN, DINING
 ROOM, & LIVING ROOM. NEW PLASTER TO BE APPLIED TO
 REMAINING EXTERIOR WALLS. EXISTING PLASTER TO
 REMAIN IN THE FIELD

DOOR NOTES:
 EXISTING DOOR TO REMAIN IN CHIMNEY ROOM, KITCHEN,
 DINING ROOM, & LIVING ROOM. NEW DOOR TO BE
 APPLIED TO REMAINING EXTERIOR WALLS. EXISTING
 DOOR TO REMAIN IN THE FIELD

CEILING NOTES:
 EXISTING CEILING TO REMAIN IN CHIMNEY ROOM, KITCHEN,
 DINING ROOM, & LIVING ROOM. NEW CEILING TO BE
 APPLIED TO REMAINING EXTERIOR WALLS. EXISTING
 CEILING TO REMAIN IN THE FIELD

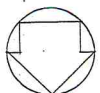

Main Level (Right Side)

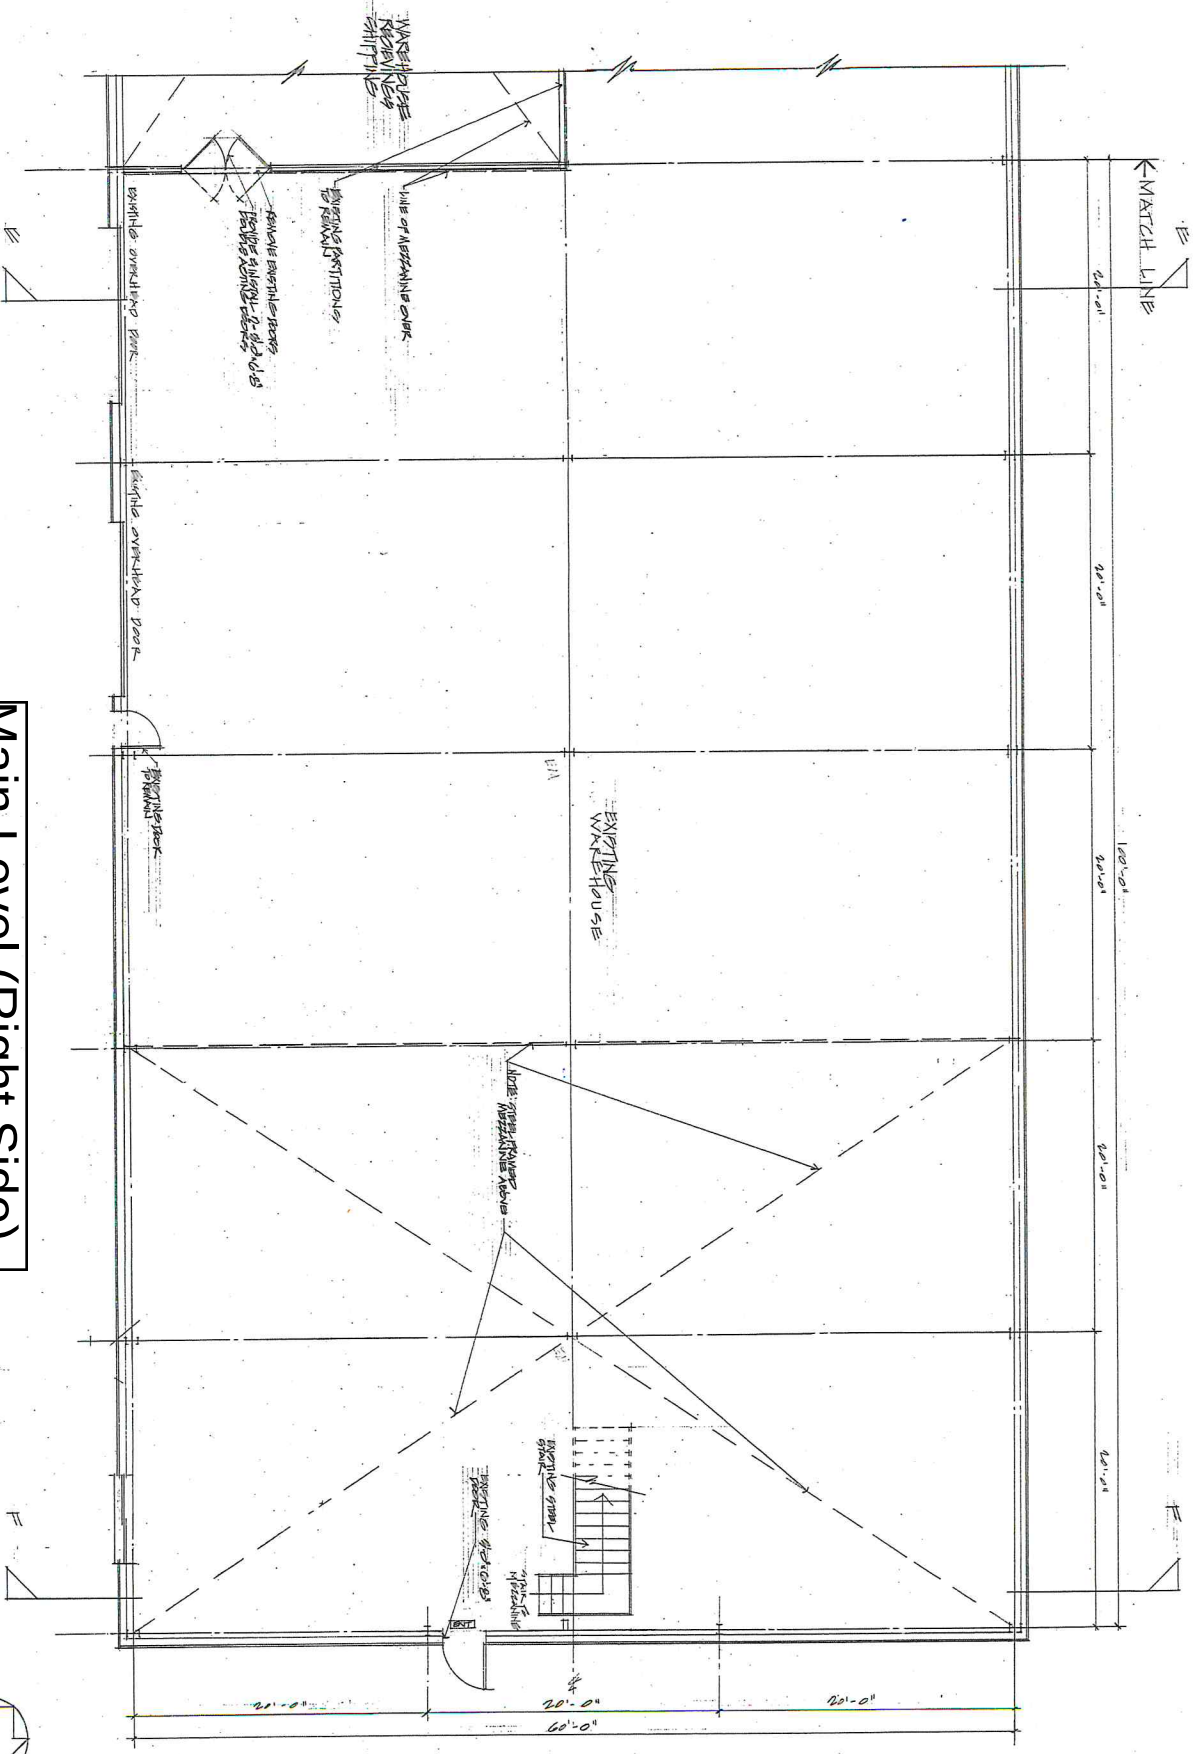


2

PARTIAL MAIN FLOOR
NORTH SECTION
SCALE: 1/4" = 1'-0"
ISSUED: 8-20-07

RENOVATIONS FOR
GULBENKIAN SWIM
16 BEAVER BROOK RD.
DANBURY, CT.

CHARLES W REPPENHAGEN ARCHITECT
3 ROUTE 37 E * STIERMAN * CT 06784-0157 * 860-354-2500



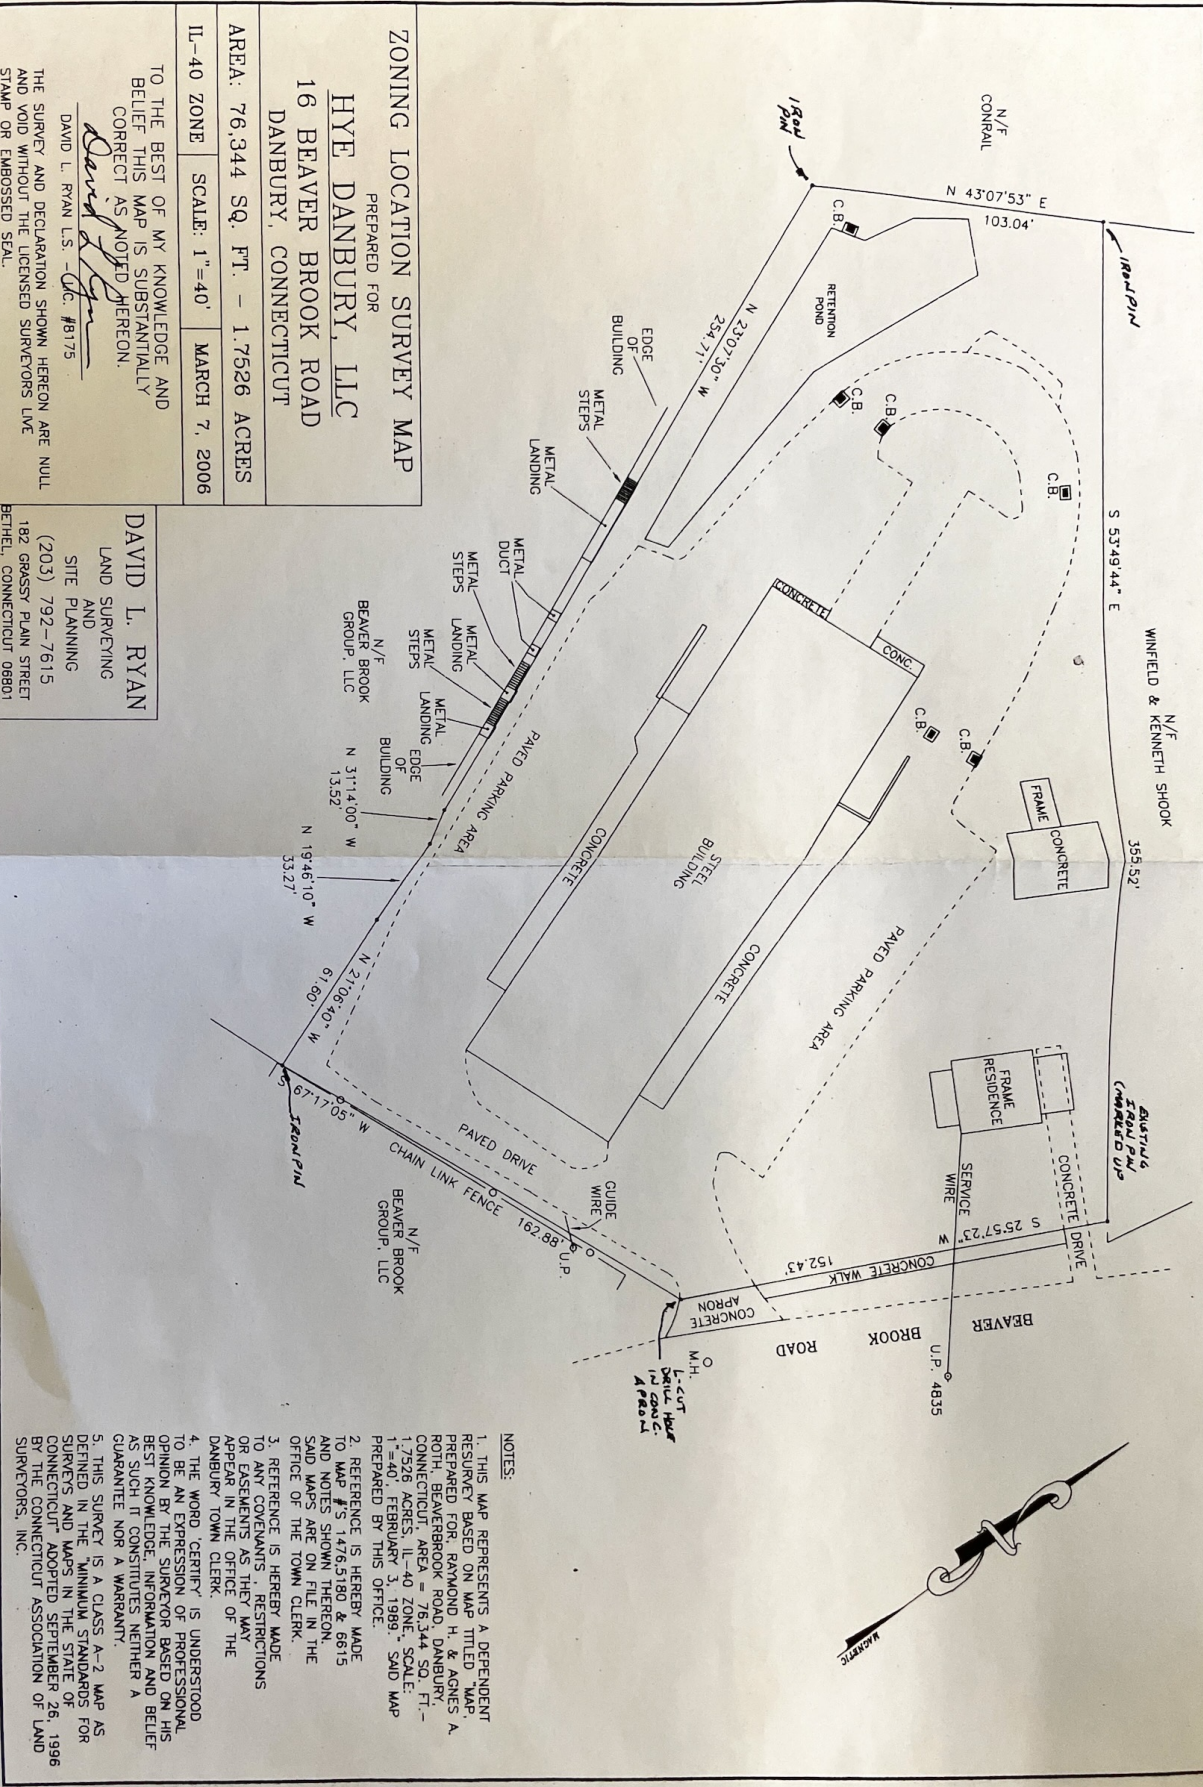

ZONING LOCATION SURVEY MAP
PREPARED FOR
HYE DANBURY, LLC
16 BEAVER BROOK ROAD
DANBURY, CONNECTICUT

AREA: 76,344 SQ. FT. - 1.7526 ACRES
IL-40 ZONE SCALE: 1"=40' MARCH 7, 2006

TO THE BEST OF MY KNOWLEDGE AND BELIEF THIS MAP IS SUBSTANTIALLY CORRECT AS NOTED HEREON.
David L. Ryan
DAVID L. RYAN L.S. - C.C. #8175

DAVID L. RYAN
LAND SURVEYING
AND
SITE PLANNING
(203) 792-7615
182 GRASSY PLAIN STREET
BETHEL, CONNECTICUT 06801

NOTES:

1. THIS MAP REPRESENTS A DEPENDENT RESURVEY BASED ON MAP TITLED "SURVEY FOR DANBURY, LLC, 16 BEAVER BROOK ROAD, DANBURY, CONNECTICUT, AREA = 76,344 SQ. FT. - 1.7526 ACRES, IL-40 ZONE, SCALE: 1"=40', FEBRUARY 3, 1989." SAID MAP PREPARED BY THIS OFFICE.
2. REFERENCE IS HEREBY MADE TO MAP #15 1476.5180 & 6615 AND NOTES SHOWN THEREON. SAID MAPS ARE ON FILE IN THE OFFICE OF THE TOWN CLERK.
3. REFERENCE IS HEREBY MADE TO ANY COVENANTS, RESTRICTIONS OR EASEMENTS AS THEY MAY APPEAR IN THE OFFICE OF THE DANBURY TOWN CLERK.
4. THE WORD "CERTIFY" IS UNDERSTOOD TO BE AN EXPRESSION OF PROFESSIONAL OPINION BY THE SURVEYOR BASED ON HIS BEST KNOWLEDGE, INFORMATION AND BELIEF AS SUCH IT CONSTITUTES NEITHER A GUARANTEE NOR A WARRANTY.
5. THIS SURVEY IS A CLASS A-2 MAP AS DEFINED IN THE "MINIMUM STANDARDS FOR SURVEYS AND MAPS IN THE STATE OF CONNECTICUT" ADOPTED SEPTEMBER 26, 1986 BY THE CONNECTICUT ASSOCIATION OF LAND SURVEYORS, INC.

FOR SALE AND LEASE // 16 BEAVER BROOK RD, DANBURY



MICK CONSALVO

Broker

203.241.5188

mconsalvo@towercorp.com




TOMMY CONSALVO

Broker

203.482.5792

tconsalvo@towercorp.com

FOR SALE AND LEASE // 16 BEAVER BROOK RD, DANBURY

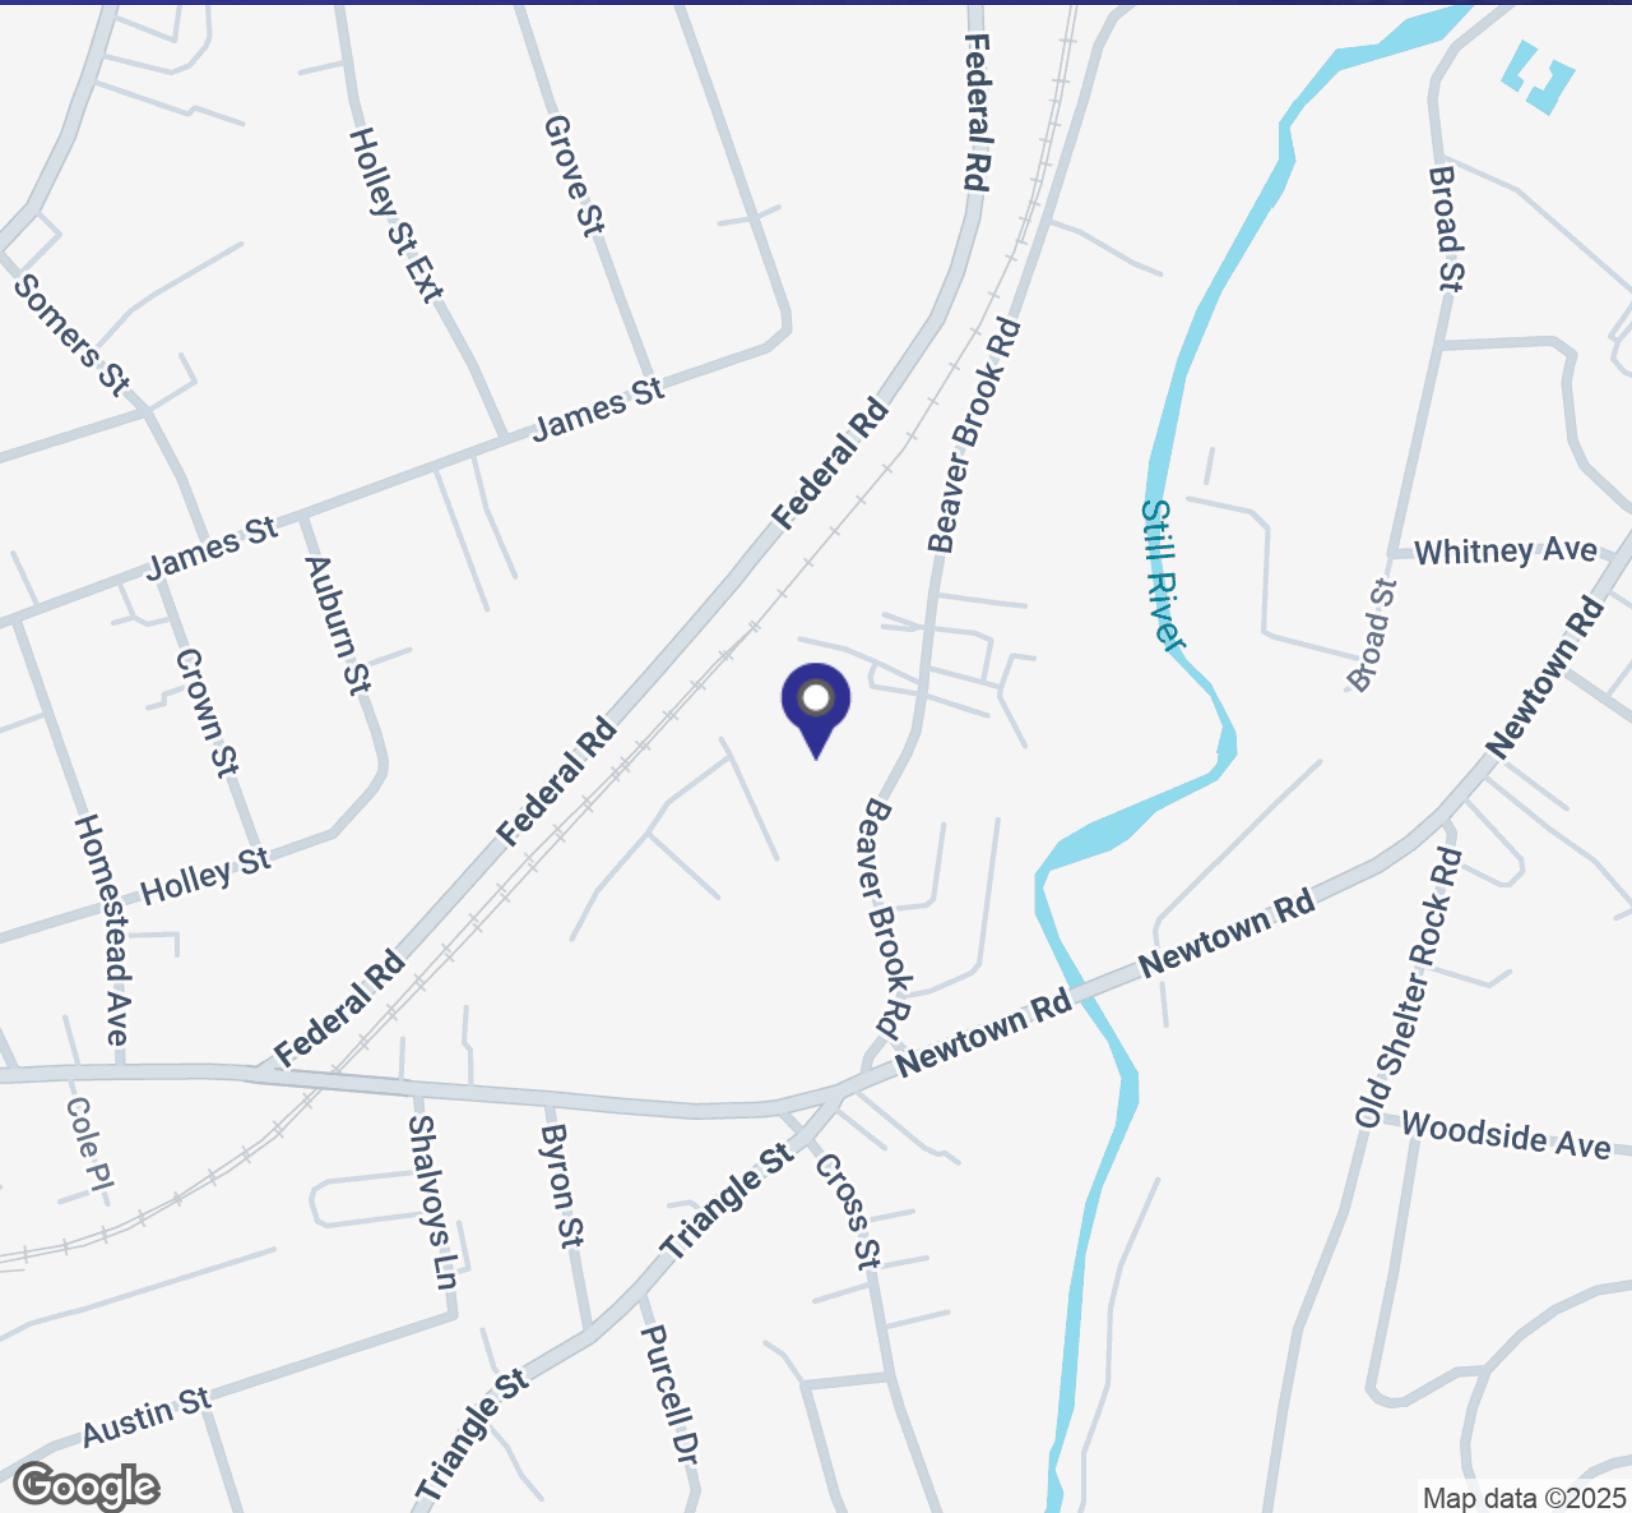

MICK CONSALVO

Broker

203.241.5188

mconsalvo@towercorp.com




TOMMY CONSALVO

Broker

203.482.5792

tconsalvo@towercorp.com

FOR SALE AND LEASE // 16 BEAVER BROOK RD, DANBURY

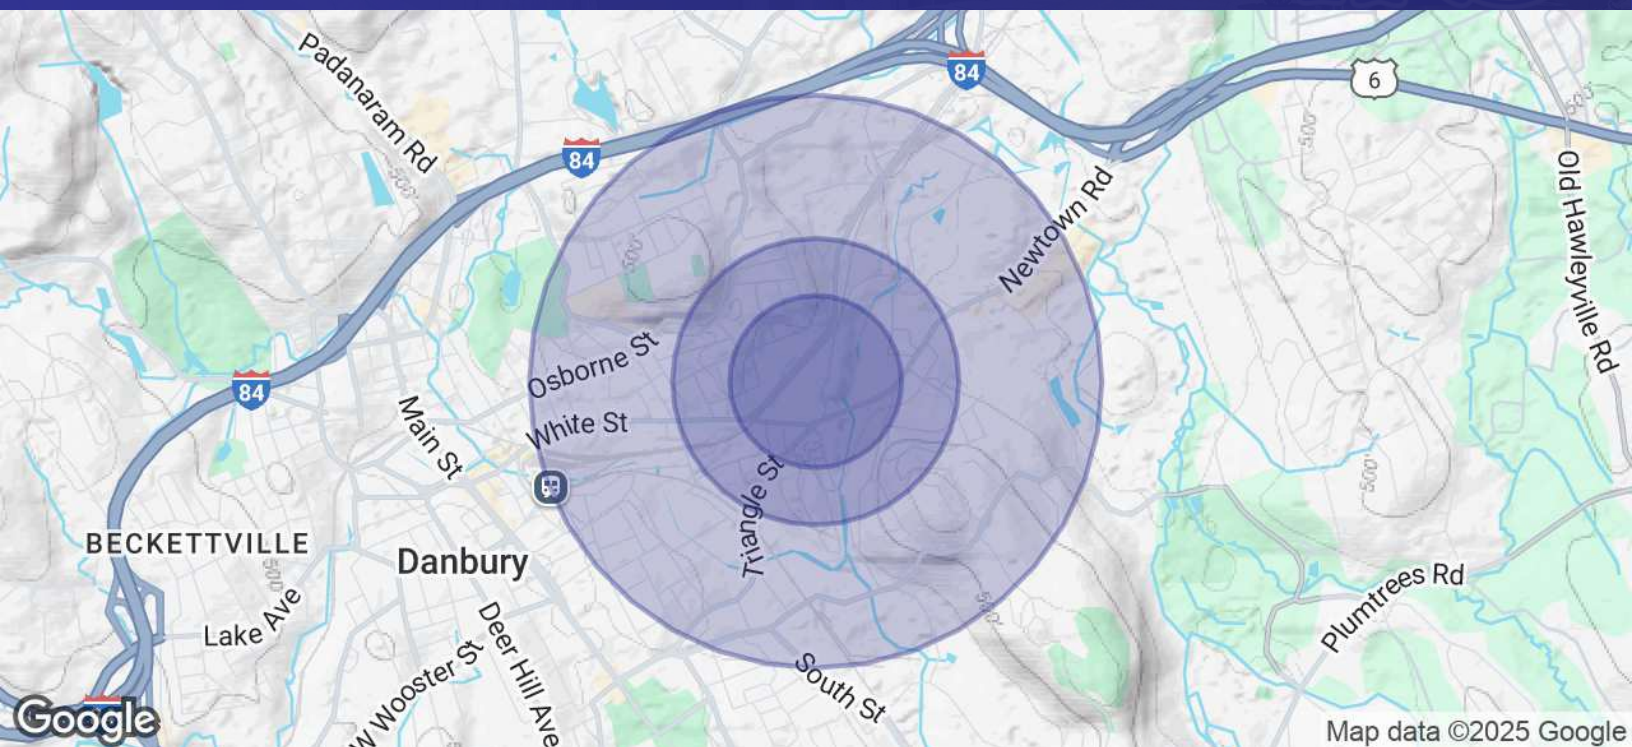

POPULATION	0.3 MILES	0.5 MILES	1 MILE
Total Population	1,571	4,827	16,084
Average Age	36	37	38
Average Age (Male)	35	36	37
Average Age (Female)	37	38	38

HOUSEHOLDS & INCOME	0.3 MILES	0.5 MILES	1 MILE
Total Households	568	1,718	5,615
# of Persons per HH	2.8	2.8	2.9
Average HH Income	\$86,470	\$84,370	\$86,525
Average House Value	\$314,436	\$307,514	\$323,692

Demographics data derived from AlphaMap



MICK CONSALVO

Broker

203.241.5188

mconsalvo@towercorp.com



TOMMY CONSALVO

Broker

203.482.5792

tconsalvo@towercorp.com