

FOR SALE AND LEASE // 16 BEAVER BROOK RD, DANBURY



PROPERTY DESCRIPTION

16 Beaver Brook Rd is a well-positioned, multi-tenant industrial property spanning 24,000 SF, complete with a 1,456 SF single-family home on-site. Located in the heart of Danbury, this property is ideal for contractors, light manufacturing, distribution, warehouse and various commercial/industrial uses. The building is currently home to a martial arts studio, CrossFit gym, and an auto repair shop. This along with the 3 Bedroom House, provide steady rental income. The owners occupy 12,000 SF on the upper level and will be vacating the space for a buyer. This is a prime opportunity for an owner-user or investor looking to generate income while utilizing industrial space.

FOR LEASE: 12,000 SF served by 2 drive-in doors, one loading dock, 14'-17' ceiling heights, and 400 amps of power. There is approximately 4,800 SF of air-conditioned office space and a mezzanine for extra storage.

OFFERING SUMMARY

Sale Price:	\$2,850,000
Lease Rate:	\$10.50 SF/yr (NNN)
Available SF:	12,000 SF
Lot Size:	+/- 1.75 Acres
Building Size:	+/- 24,000 SF Industrial +/- 1,456 SF Residential

DEMOGRAPHICS	0.3 MILES	0.5 MILES	1 MILE
Total Households	568	1,718	5,615
Total Population	1,571	4,827	16,084
Average HH Income	\$86,470	\$84,370	\$86,525



MICK CONSALVO
Broker
 203.241.5188
 mconsalvo@towercorp.com



TOMMY CONSALVO
Broker
 203.482.5792
 tconsalvo@towercorp.com

FOR SALE AND LEASE // 16 BEAVER BROOK RD, DANBURY



PROPERTY HIGHLIGHTS:

• **MAIN BUILDING:**

- Construction: Metal and Steel
- Zone: IL - 40 (Industrial)
- Year Built 1929
- Clear Ceiling Height 17'
- 7 Overhead Doors; 2 Loading Docks
- City Water, Sewer and Gas
- Gas Heat; Partial A/C
- Power: 800 Amp, 3 Phase
- Parking +/- 45 Spaces

• **HOUSE:**

- 3-Bedrooms
- 1 Bath
- Gas Heat
- Currently Rented at \$1,450/month + utilities
- Annual property taxes - \$24,3483.26



MICK CONSALVO
Broker
 203.241.5188
 mconsalvo@towercorp.com



TOMMY CONSALVO
Broker
 203.482.5792
 tconsalvo@towercorp.com

FOR SALE AND LEASE // 16 BEAVER BROOK RD, DANBURY



MICK CONSALVO
Broker
203.241.5188
mconsalvo@towercorp.com



TOMMY CONSALVO
Broker
203.482.5792
tconsalvo@towercorp.com

ZONING LOCATION SURVEY MAP
 PREPARED FOR
HYE DANBURY, LLC
16 BEAVER BROOK ROAD
DANBURY, CONNECTICUT



AREA: 76,344 SQ. FT. - 1.7526 ACRES
 IL-40 ZONE SCALE: 1"=40' MARCH 7, 2006

TO THE BEST OF MY KNOWLEDGE AND BELIEF THIS MAP IS SUBSTANTIALLY CORRECT AS NOTED HEREON.
David L. Ryan
 DAVID L. RYAN L.S. - C.C. #8175

LAND SURVEYING AND SITE PLANNING
 (203) 792-7615
 182 GRASSY PLAIN STREET
 BETHEL, CONNECTICUT 06801

DAVID L. RYAN
 LAND SURVEYING AND SITE PLANNING
 (203) 792-7615
 182 GRASSY PLAIN STREET
 BETHEL, CONNECTICUT 06801

NOTES:
 1. THIS MAP REPRESENTS A DEPENDENT RESURVEY BASED ON MAP TITLED "MAP PREPARED FOR DANBURY, LLC, 76,344 SQ. FT. - 1.7526 ACRES, IL-40 ZONE, SCALE: 1"=40', FEBRUARY 3, 1999," SAID MAP PREPARED BY THIS OFFICE.
 2. REFERENCE IS HEREBY MADE TO MAP #15 1476-5180 & 6615 AND NOTES SHOWN THEREON. SAID MAPS ARE ON FILE IN THE OFFICE OF THE TOWN CLERK.
 3. REFERENCE IS HEREBY MADE TO ANY COVENANTS, RESTRICTIONS OR EASEMENTS AS THEY MAY APPEAR IN THE OFFICE OF THE DANBURY TOWN CLERK.
 4. THE WORD "CERTIFY" IS UNDERSTOOD TO BE AN EXPRESSION OF PROFESSIONAL OPINION BY THE SURVEYOR BASED ON HIS BEST KNOWLEDGE, INFORMATION AND BELIEF AS SUCH IT CONSTITUTES NEITHER A GUARANTEE NOR A WARRANTY.
 5. THIS SURVEY IS A CLASS A-2 MAP AS DEFINED IN THE "MINIMUM STANDARDS FOR SURVEY'S AND MAPS IN THE STATE OF CONNECTICUT" ADOPTED SEPTEMBER 26, 1996 BY THE CONNECTICUT ASSOCIATION OF LAND SURVEYORS, INC.

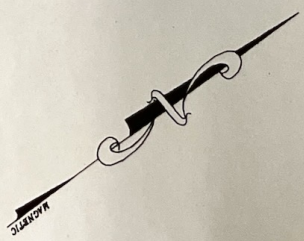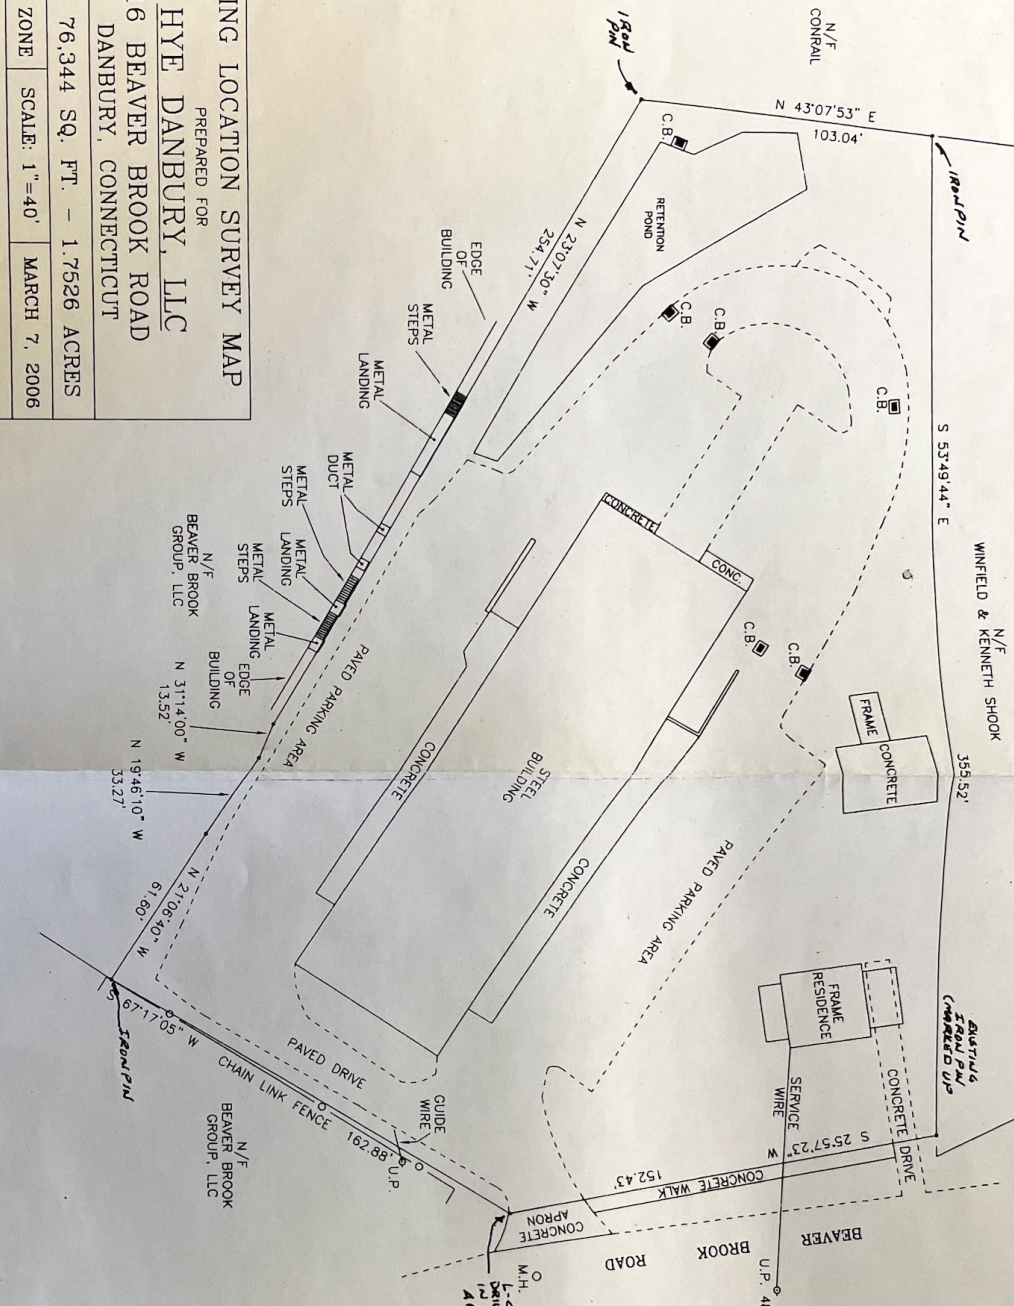

FOR SALE AND LEASE // 16 BEAVER BROOK RD, DANBURY



MICK CONSALVO

Broker

203.241.5188

mconsalvo@towercorp.com




TOMMY CONSALVO

Broker

203.482.5792

tconsalvo@towercorp.com

FOR SALE AND LEASE // 16 BEAVER BROOK RD, DANBURY

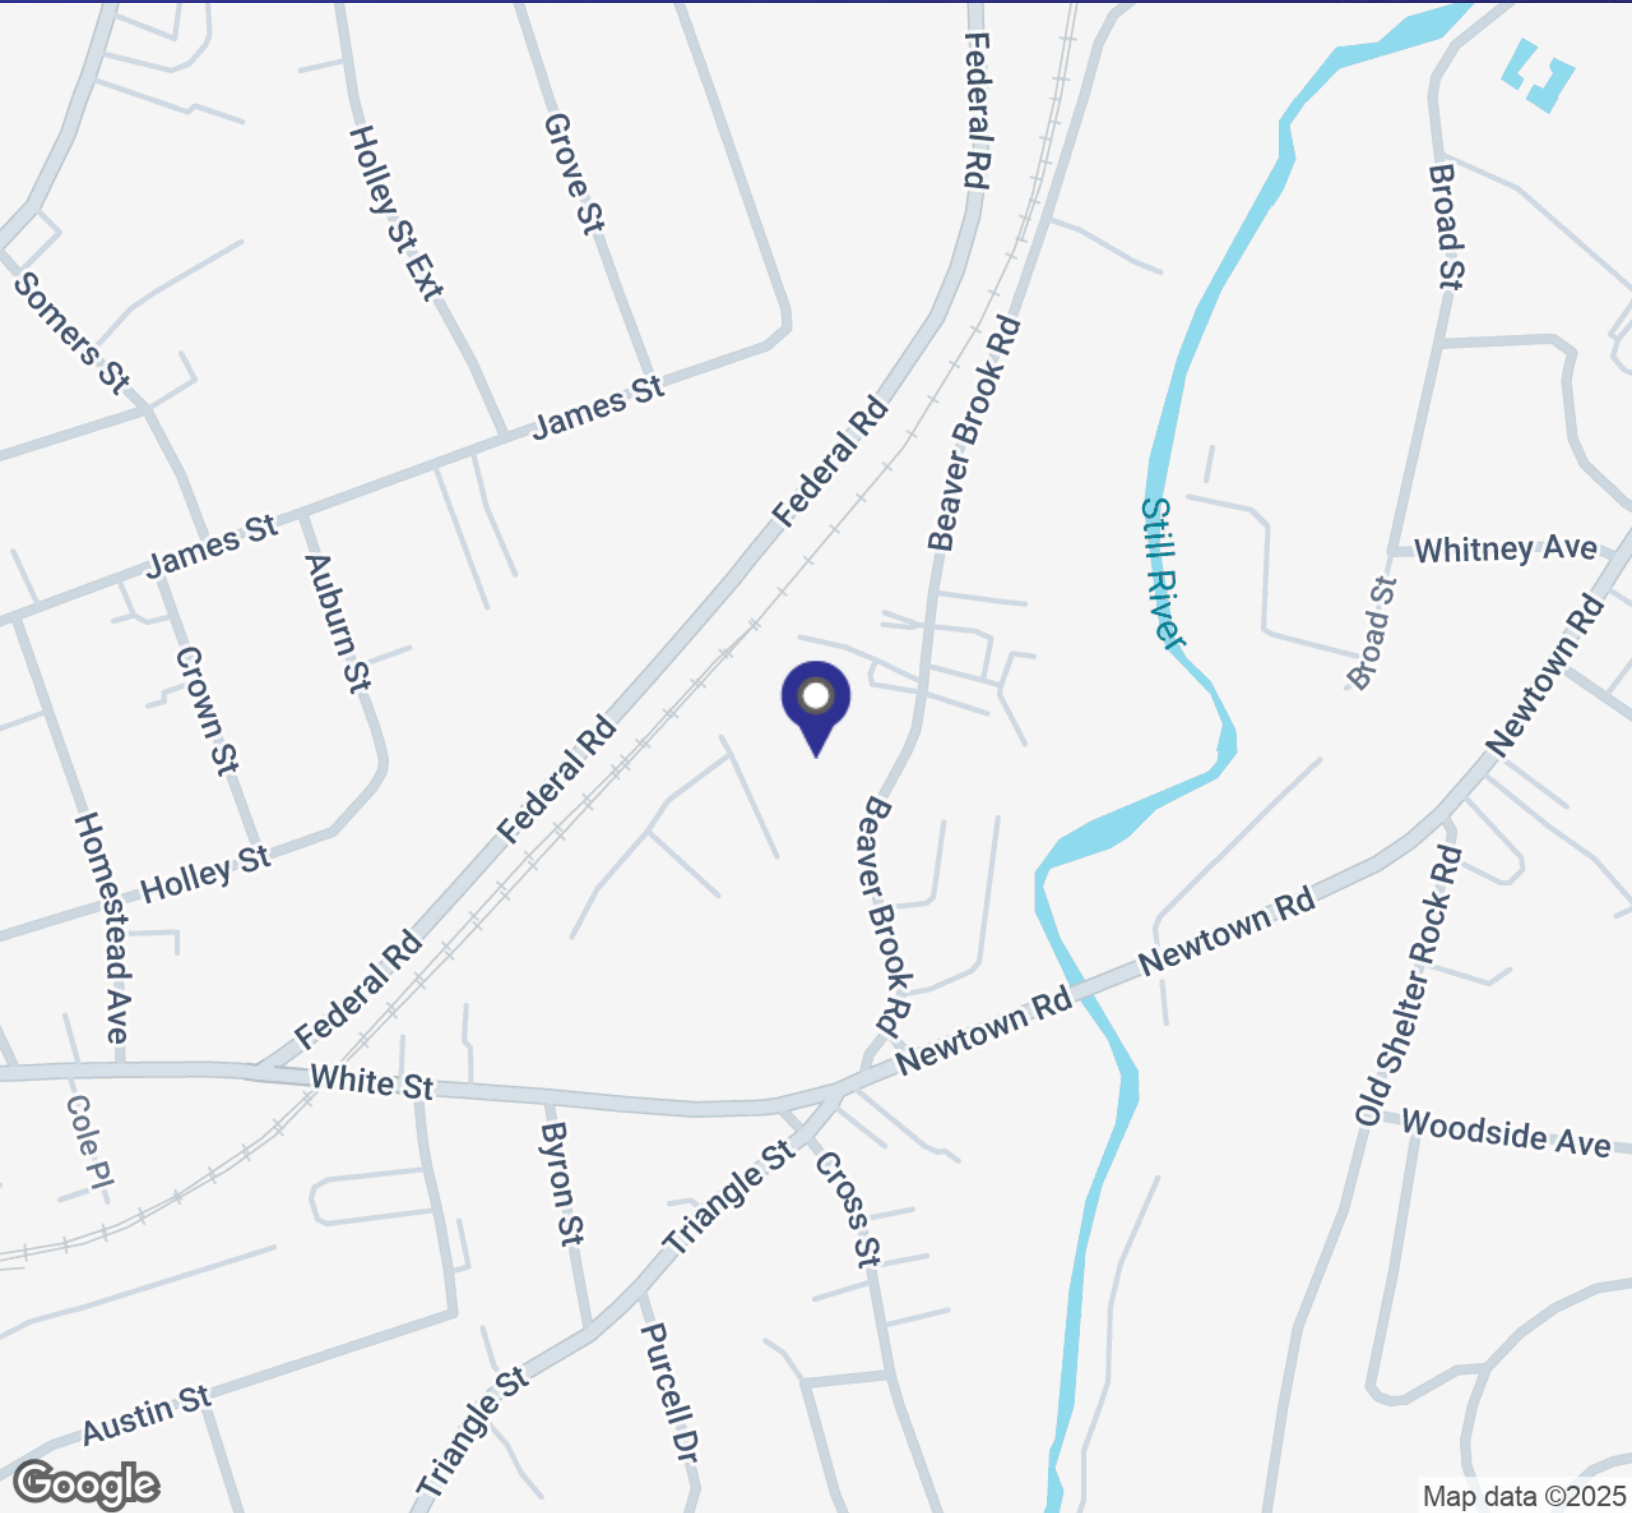

MICK CONSALVO

Broker

203.241.5188

mconsalvo@towercorp.com




TOMMY CONSALVO

Broker

203.482.5792

tconsalvo@towercorp.com

FOR SALE AND LEASE // 16 BEAVER BROOK RD, DANBURY

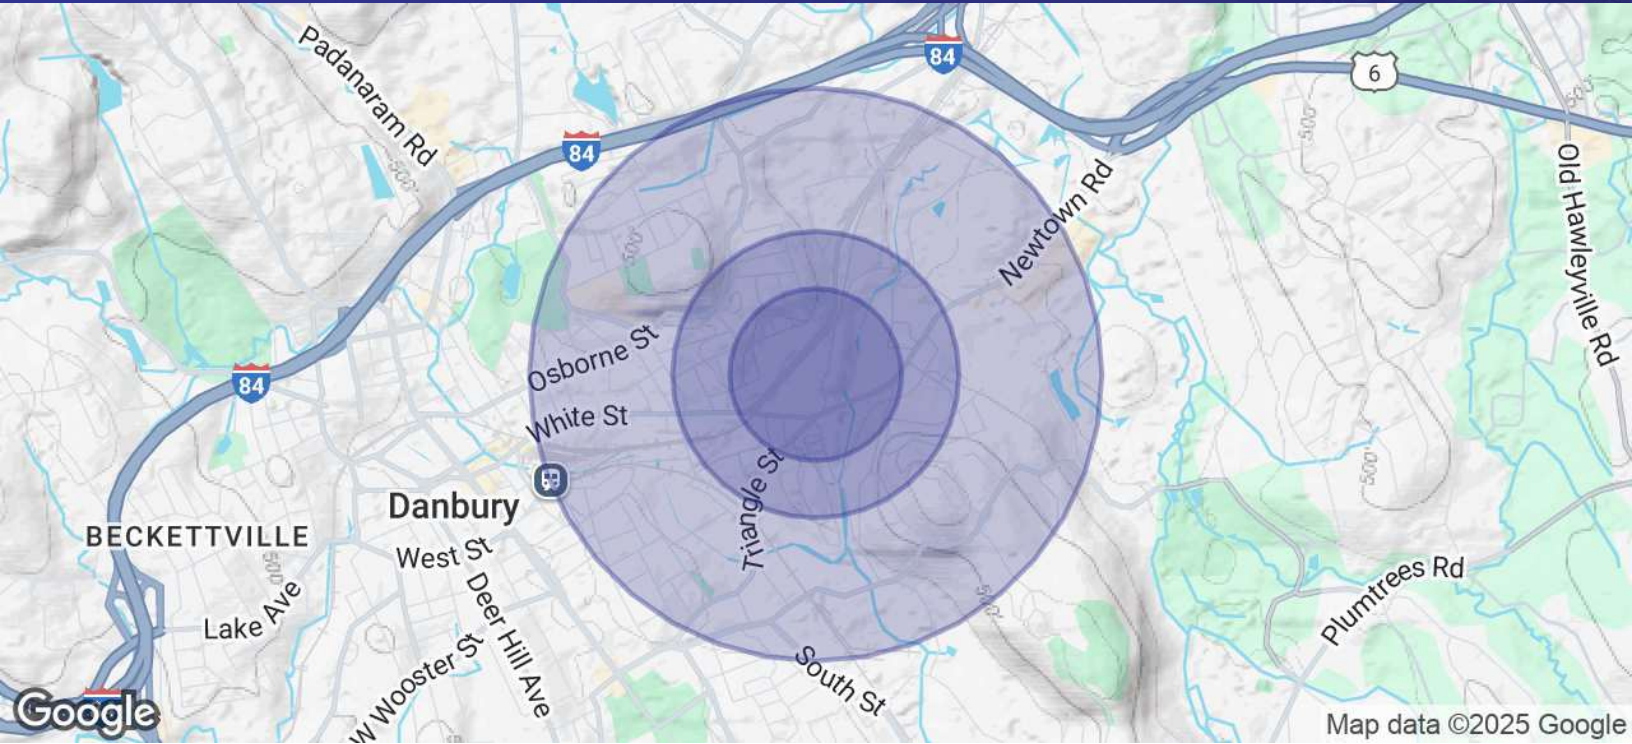

POPULATION	0.3 MILES	0.5 MILES	1 MILE
Total Population	1,571	4,827	16,084
Average Age	36	37	38
Average Age (Male)	35	36	37
Average Age (Female)	37	38	38

HOUSEHOLDS & INCOME	0.3 MILES	0.5 MILES	1 MILE
Total Households	568	1,718	5,615
# of Persons per HH	2.8	2.8	2.9
Average HH Income	\$86,470	\$84,370	\$86,525
Average House Value	\$314,436	\$307,514	\$323,692

Demographics data derived from AlphaMap



MICK CONSALVO
Broker
 203.241.5188
 mconsalvo@towercorp.com



TOMMY CONSALVO
Broker
 203.482.5792
 tconsalvo@towercorp.com